

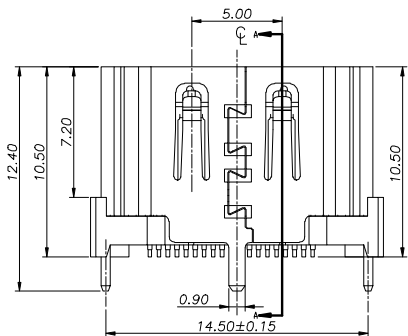
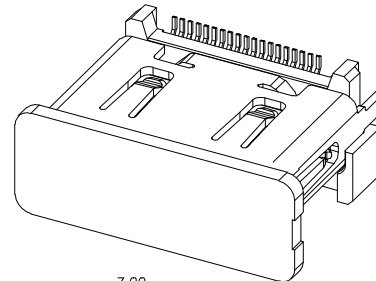
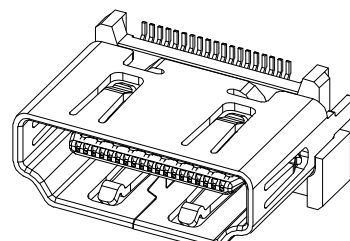
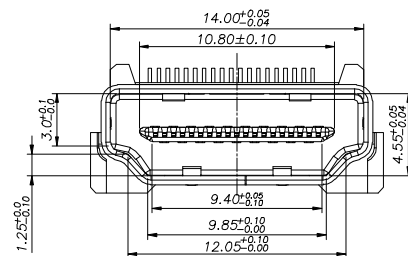


SECTION A-A

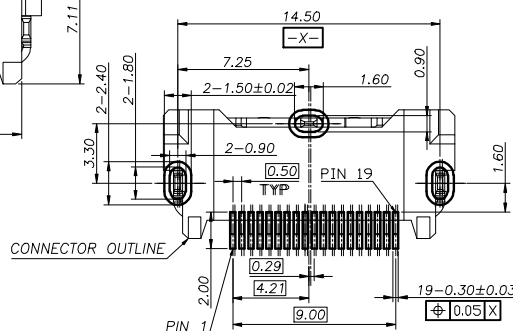

RECOMMENDED P.C.B. LAYOUT (T:1.20~1.60mm)
TOLERANCE UNSPECIFIED ±0.05mm

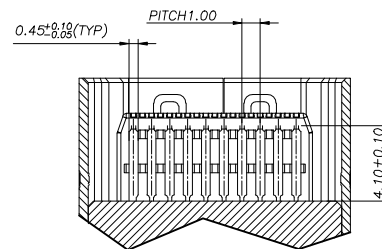

SECTION B-B

NOTES:

1.MATERIAL:

- 1-1 HOUSING:LCP WITH 30% G/F UL 94V-0 COLOR:BLACK.
- 1-2 CAP:LCP WITH 30% G/F UL 94V-0 COLOR:BLACK.
- 1-3 TERMINAL:COPPER ALLOY T=0.20mm
- 1-4 SHELL:SPCC/COPPER ALLOY T=0.50mm

2.PLATING:

2-1 TERMINAL:

(SEE P/N.)GOLD PLATED ON CONTACT AREA AND 100μ" MIN. MATTE-TIN ON SOLDER TAIL, WITH ENTIRE CONTACT UNDERPLATED 80μ" MIN.NICKEL.

2-2 SHELL:50μ" MIN. NICKEL PLATED.

3.MECHANICAL PERFORMANCE

- 3-1 INSERTION FORCE: 4.5kgf MAX
- REMOVAL FORCE: 1kgf MIN; 4.0kgf MAX
- DURABILITY:5000 CYCLES

4.ELECTRICAL PERFORMANCE:

- 4-1 Current Rating: 0.5A
- 4-2 Voltage Rating: 40V AC
- 4-3 CONTACT RESISTANCE:INITIAL 30mΩ MAX.
AFTER TEST:Δ10 mΩ MAX
- 4-4 DIELECTRIC STRENGTH:UNMATED CONNECTORS APPLY 500V AC
MATED CONNECTOR APPLY 300V AC
- 4-5 INSULATION RESISTANCE:100 MEGAOHMS MIN.(UNMATED)
10 MEGAOHMS MIN.(MATED)

5.ENVIRONMENTAL PERFORMANCE:

- OPERATING TEMPERATURE: -25°C~+85°C
- SALT SPRAY:24H

PIN	Signal Assignment	PIN	Signal Assignment
1	TMDS Data2+	2	TMDS Data2 Shield
3	TMDS Data2-	4	TMDS Data1+
5	TMDS Data1 Shield	6	TMDS Data1-
7	TMDS Data0+	8	TMDS Data0 Shield
9	TMDS Data0-	10	TMDS Clock+
11	TMDS Clock Shield	12	TMDS Clock-
13	CEC	14	Utility
15	SCL	16	SDA
17	DDC/CEC Ground	18	+5V Power
19	Hot Plug Detect		




深圳市华德共创科技有限公司

Shenzhen Huade co-create Technology Co.,LTD

电话: 0755-27111216 传真: 0755-29940187

-TOLERANCES-
UNLESS OTHERWISE SPECIFIED
公差参数表

X.X	±0.30	X.X'	±3'
X.XX	±0.20	X.XX'	±2'
X.XXX	±0.10	X.XXX'	±1'

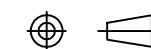


TITLE: HDMI 直立贴板母座
产品名称: (H=10.5MM)带屏蔽罩


PART NO: HDMI-DB-117PB
产品编号:

DATE	SCALE	UNIT	CODE NUMBER
2016-03-12	1:1	mm	A001

APPD:
核准:
CHECK:
校对: 王建业
DRAW:
绘图: 黄艳兰

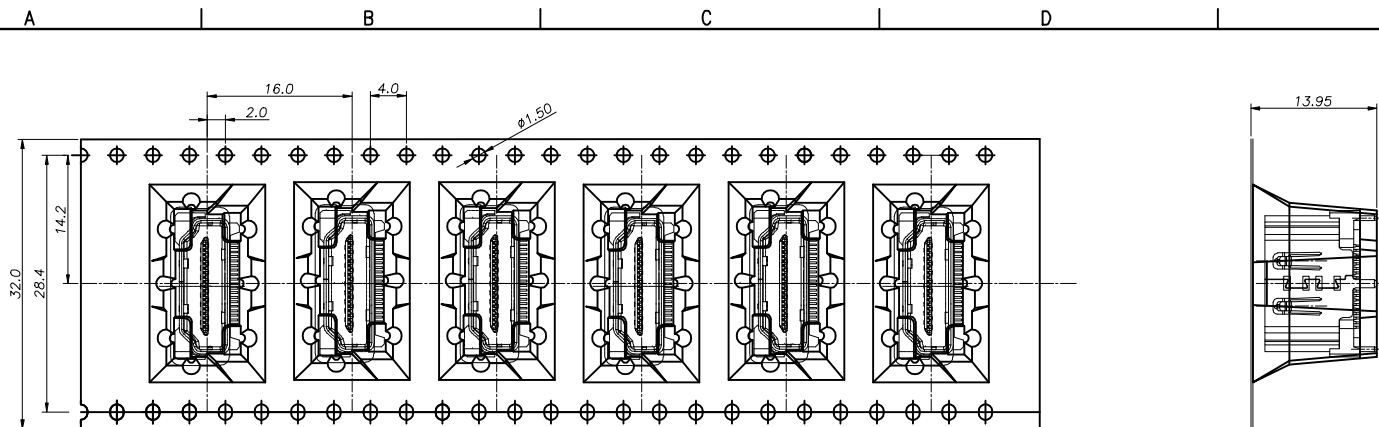


NO.1

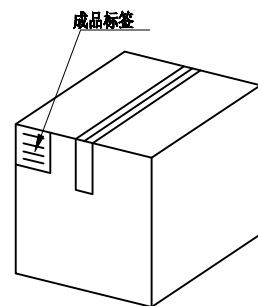


纸箱规格: 39*39*38mm

NO.4

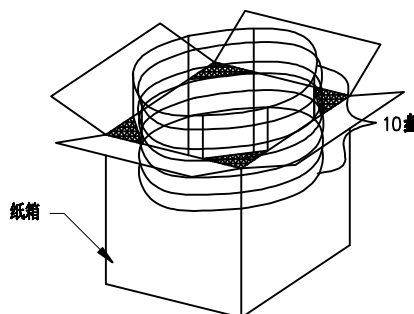

NO.3

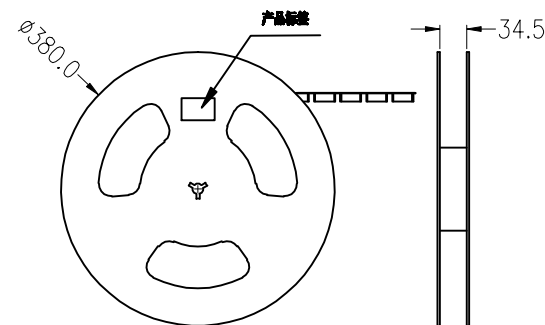


NO.2

NOTES

1. 带子引导长度
LEAD TAPE LENGTH
出料方向
PULL OUT DIRECTEON

出料方向
PULL OUT DIRECTEON

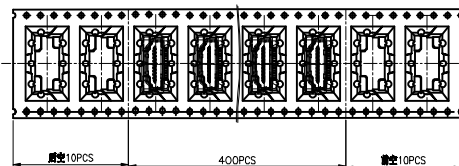

2. 上带 剥力为: 0.1~1.3N(10.2gf~130gf)
PEELING OFF FORCE OF TOP TAPE: 0.1~1.3N(10.2gf~130gf)
出料 运输过程中一定注意:
THIS REQUIREMENT SHOULD BE APPLIED AT SHIPMENT:
带子在运输过程中不能脱开
PEELING OFF SHOULD NOT BE ALLOWED DURING TRANSPORTATION

图号	图名	设计/制图	审核/校对	日期
		设计/制图	审核/校对	2016-03-12

		深圳市华德共创科技有限公司 Shenzhen Huade co-create Technology Co.,LTD 电话: 0755-27111216 传真: 0755-29940187					
-TOLERANCES- UNLESS OTHERWISE SPECIFIED 公差参数表		 		TITLE: HDMI 直立贴板母座 产品名称: (H=10.5MM) 带弹侧弹			
X.X ±0.30	X.X* ±3'	APPD: 核准:		PART NO: HDMI-DB-117PB 产品编号:			
X.XX ±0.20	X.XX* ±2'	CHECK: 校对: 王建业		DATE	SCALE	UNIT	CODE NUMBER
X.XXX ±0.10	X.XXX* ±1'	DRAW: 绘图: 黄艳兰		2016-03-12	1:1	mm	A001