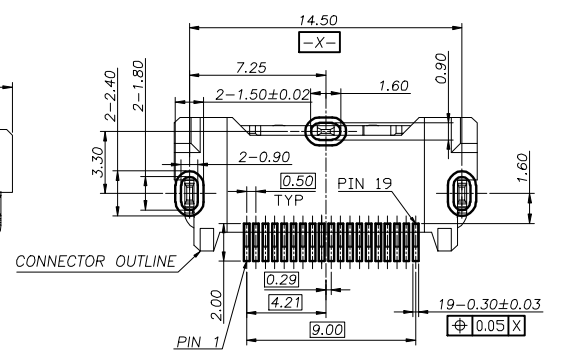
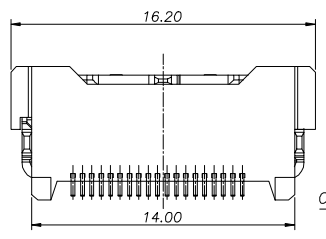
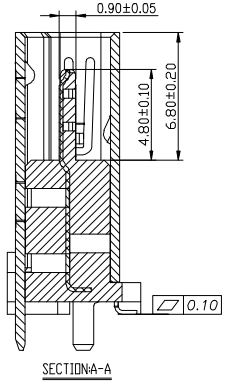
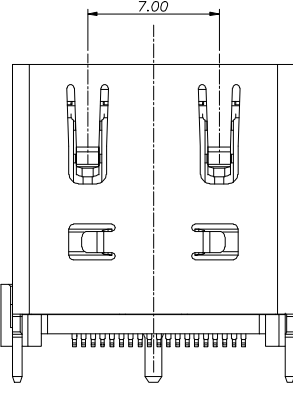
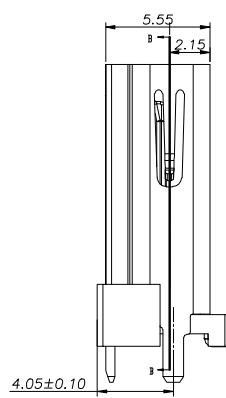
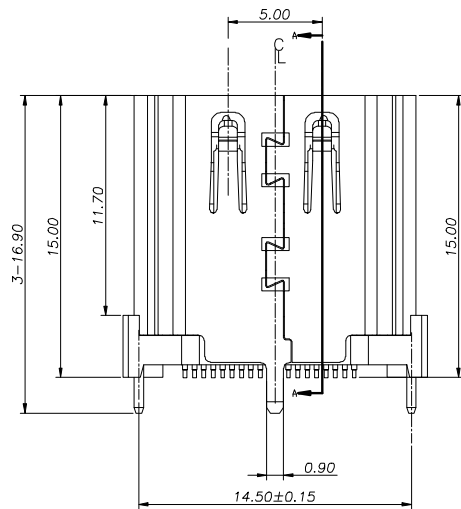
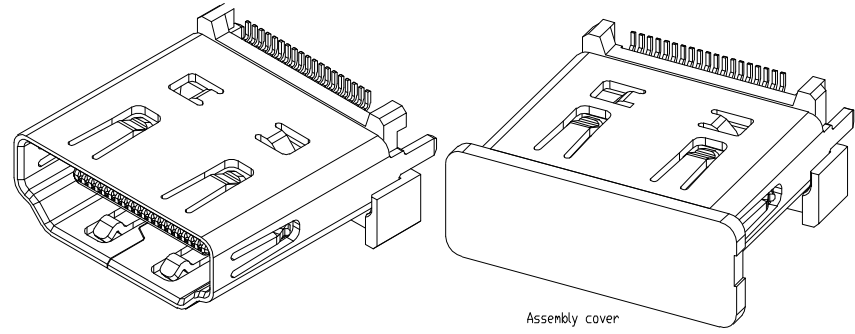
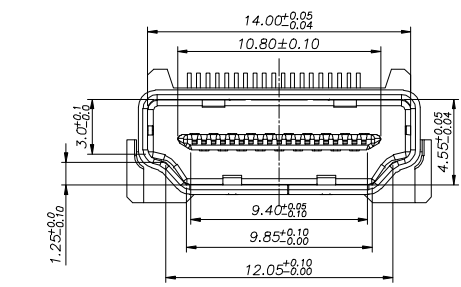




NOTES:
1.MATERIAL:
1-1 HOUSING:LCP WITH 30% G/F UL 94V-0 COLOR:BLACK.
1-2 CAP:LCP WITH 30% G/F UL 94V-0 COLOR:BLACK.
1-3 TERMINAL:COPPER ALLOY T=0.20mm
1-4 SHELL:SPCC/COPPER ALLOY T=0.50mm
2.PLATING:
2-1 TERMINAL:
(SEE P/N.)GOLD PLATED ON CONTACT AREA
AND 100μ" MIN. MATTE-TIN ON SOLDER TAIL,
WITH ENTIRE CONTACT UNDERPLATED 80μ" MIN.NICKEL.
2-2 SHELL:50μ" MIN. NICKEL PLATED.
3.MECHANICAL PERFORMANCE
3-1 INSERTION FORCE: 4.5kgf MAX
REMOVAL FORCE: 1kgf MIN; 4.0kgf MAX
DURABLITY:5000 CYCLES
4.ELECTRICAL PERFORMANCE:
4-1 Current Rating: 0.5A
4-2 Voltage Rating: 40V AC
4-3 CONTACT RESISTANC:INITIAL 30mΩ MAX.
AFTER TEST:Δ10 mΩ MAX
4-4 DIELECTRIC STRENGTH:UNMATED CONNECTORS APPLY 500V AC
MATED CONNECTOR APPLY 300V AC
4-5 INSULATION RESISTANCE:100 MEGAOHMS MIN.(UNMATED)
10 MEGAOHM'S MIN.(MATED)
5.ENVIRONMENTAL PERFORMANCE:
OPERATING TEMPERATURE: -25°C~+85°C
SALT SPRAY:24H

PIN	Signal Assignment	PIN	Signal Assignment
1	TMDS Data2+	2	TMDS Data2 Shield
3	TMDS Data2-	4	TMDS Data1+
5	TMDS Data1 Shield	6	TMDS Data1-
7	TMDS Data0+	8	TMDS Data0 Shield
9	TMDS Data0-	10	TMDS Clock+
11	TMDS Clock Shield	12	TMDS Clock-
13	CEC	14	Utility
15	SCL	16	SDA
17	DDC/CEC Ground	18	+5V Power
19	Hot Plug Detect		


RECOMMENDED P.C.B. LAYOUT (T:1.20~1.60mm)
TOLERANCE UNSPECIFIED ±0.05mm

深圳市华德共创科技有限公司
Shenzhen Huade co-create Technology Co.,LTD
电话: 0755-27111216 传真: 0755-29940187

-TOLERANCES- UNLESS OTHERWISE SPECIFIED 公差参数表				TITLE: HDMI 直立贴板母座 产品名称: (H=15.0MM)带并侧弹	
X.X ±0.30	X.X' ±3'	APPD: 核准:		PART NO: 产品编号: HDMI-DB-116PB	
X.XX ±0.20	X.XX' ±2'	CHECK: 校对: 王建业		DATE SCALE UNIT CODE NUMBER	
X.XXX ±0.10	X.XXX' ±1'	DRAW: 绘图: 黄艳兰		2016-03-12 1:1 mm A001	

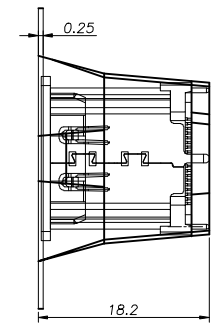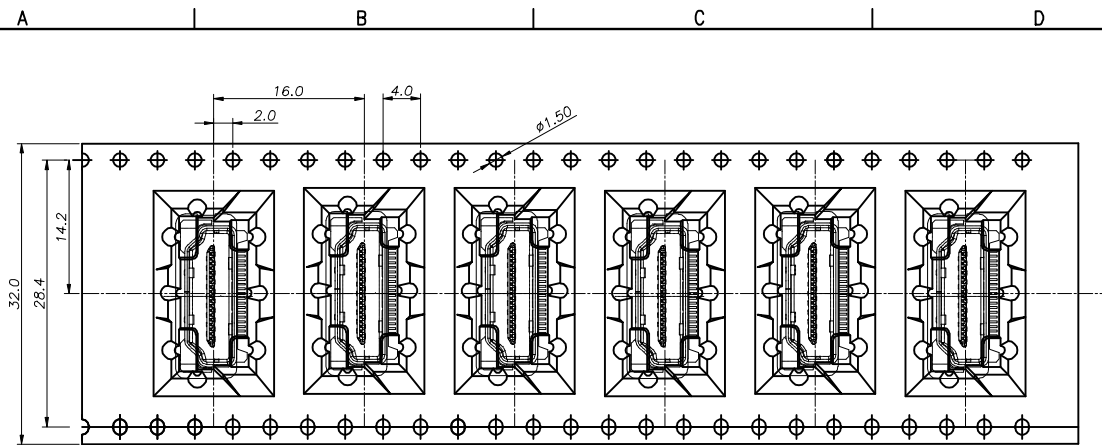


N0.1

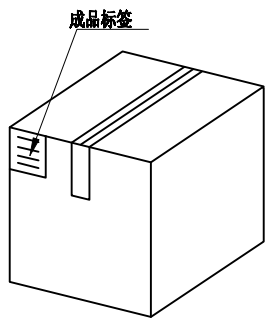


纸箱规格: 30.5*30.5*38cm

N0.4

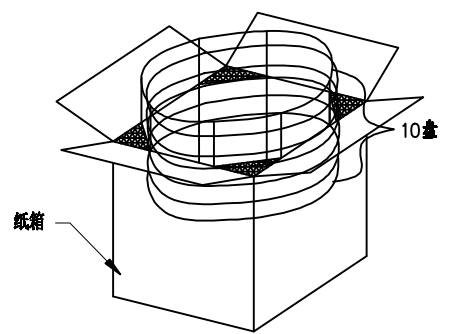

N0.3

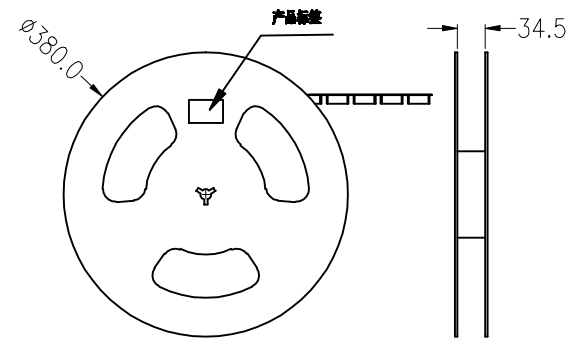

N0.2

1. 包装要求:
- 1.1 每卷包装300pcs, 卷带前后各空出10pcs位置;
 - 1.2 每10盘放一箱, 共计3ksets;
 - 1.3 纸箱外贴上标签

- 备注:
- 1. 若有未装填之零数, 必须用泡沫塞满。
 - 2. 针对于包装方式可根据客户要求包装。

图号	图名	修改/变更	修改/变更	日期
		修改/变更	修改/变更	2016-03-12



深圳市华德共创科技有限公司
Shenzhen Huade co-create Technology Co., LTD
电话: 0755-27111216 传真: 0755-29940187

-TOLERANCES- UNLESS OTHERWISE SPECIFIED 公差参数表		TITLE: HDMI 直立贴板母座 产品名称: (H=15.0MM) 带弹侧弹	
X.X ±0.30	X.X' ±3'	PART NO: HDMI-DB-116PB	
X.XX ±0.20	X.XX' ±2'	CHECK: 王建业	PART NO: 产品编号: 116PB
X.XXX ±0.10	X.XXX' ±1'	DRAW: 黄艳兰	DATE: 2016-03-12
		SCALE: 1:1	UNIT: mm
		CODE NUMBER: A001	