

| REVISIONS |     |                           |           |     |      |
|-----------|-----|---------------------------|-----------|-----|------|
| P         | LTR | DESCRIPTION               | DATE      | DWN | APVD |
|           | H   | REVISED PER ECO-17-017772 | 25MAY2018 | AP  | DG   |



D

C


B

A


Standardausführung: V23529-Bx121-Bxxx-+  
Standardversion

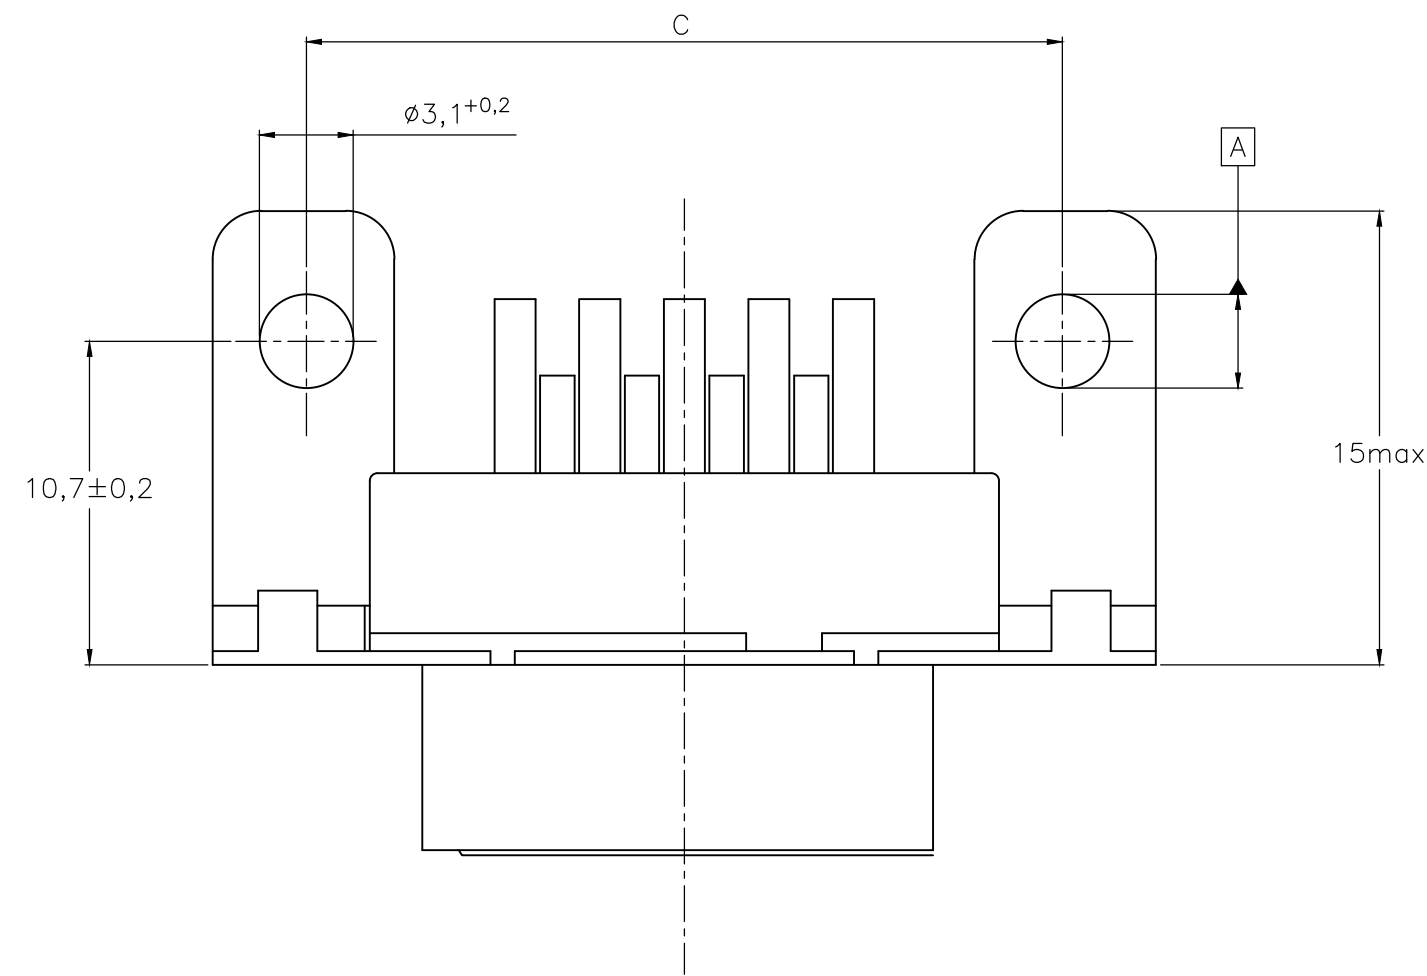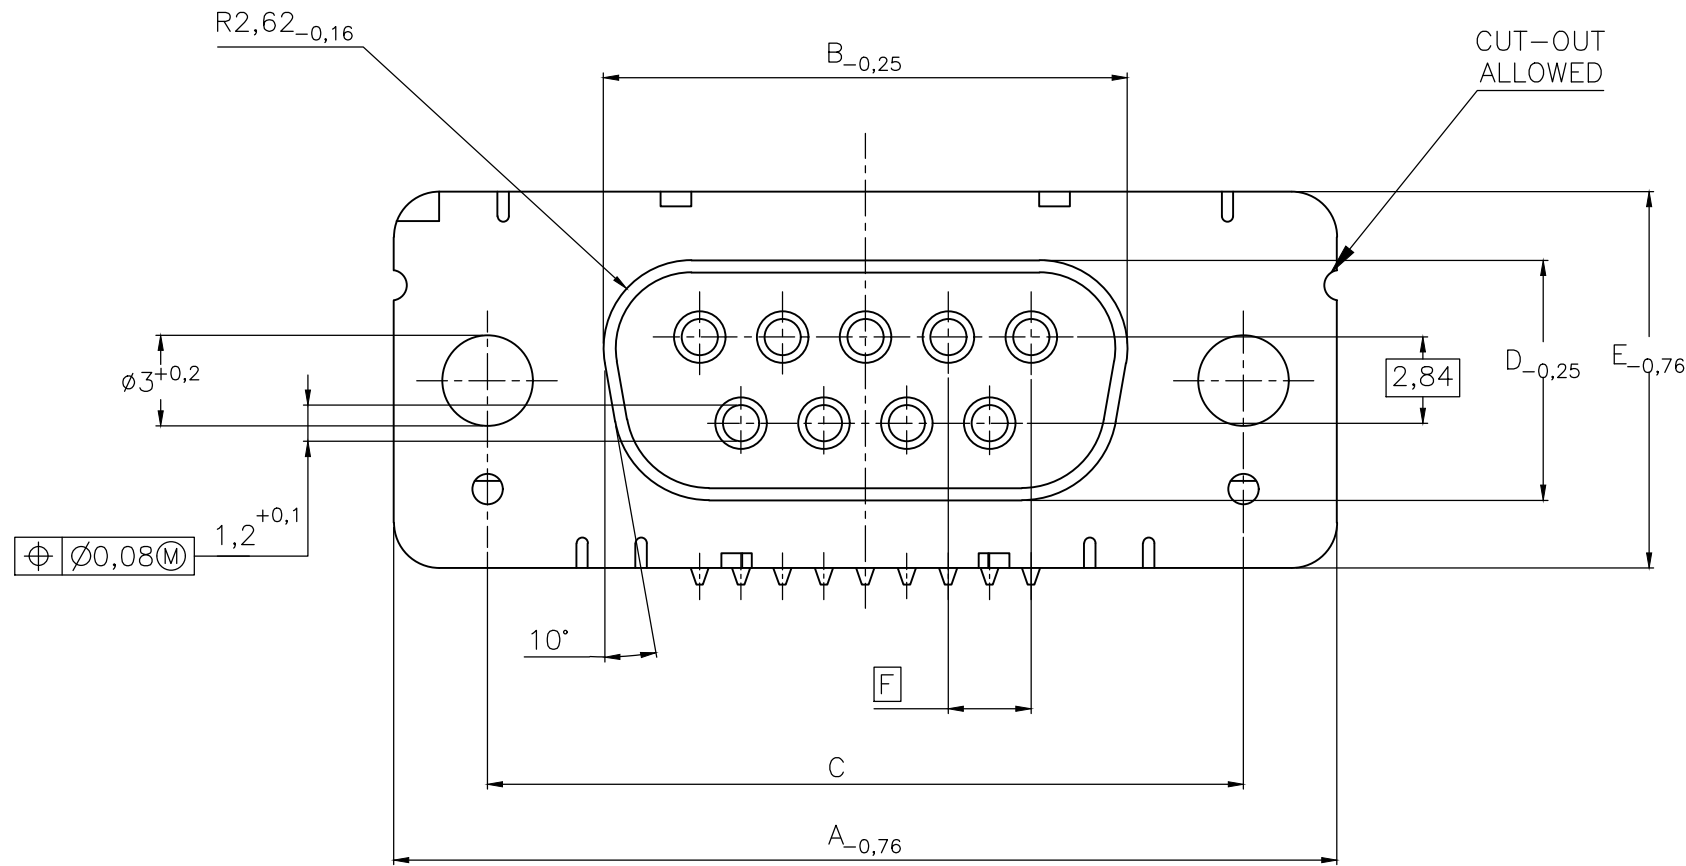

1) nach DIN 41652T.2 und T.4  
according to DIN 41652 T.2 AND T.4

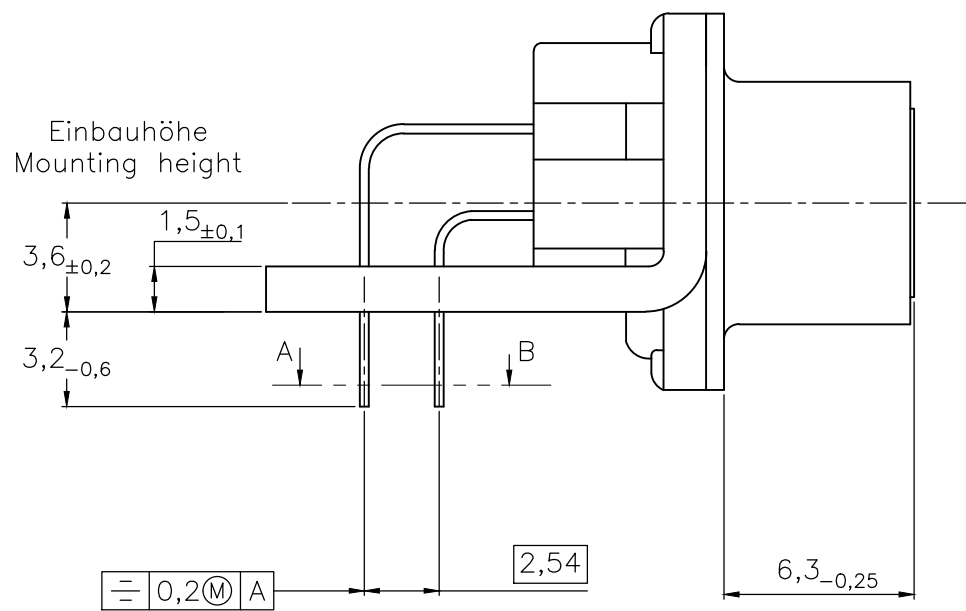

Schnitt AB des Lötanschlusses  
Cross-section AB of solderpin  
(20:1)

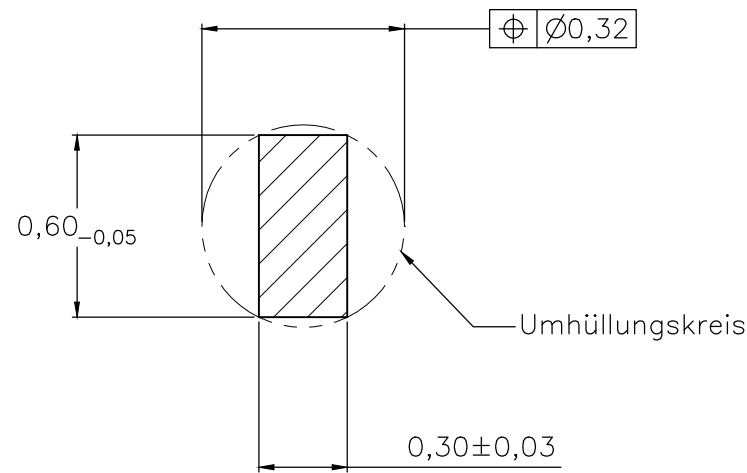

| Ordercode<br>Sachnr | Contacts<br>Polzahl | Mass/Dimension |       |                                                              |      |       |      |
|---------------------|---------------------|----------------|-------|--------------------------------------------------------------|------|-------|------|
|                     |                     | A              | B     | C                                                            | D    | E     | F    |
| ..-Bx09-+           | 09                  | 31,19          | 16,46 | 25,0 $\begin{smallmatrix} +0,12 \\ -0,13 \end{smallmatrix}$  | 8,02 | 12,93 | 2,74 |
| ..-Bx15-+           | 15                  | 39,52          | 24,79 | 33,3 $\begin{smallmatrix} +0,15 \\ -0,1 \end{smallmatrix}$   |      |       | 2,74 |
| ..-Bx25-+           | 25                  | 53,42          | 38,5  | 47,04 $\begin{smallmatrix} +0,13 \\ -0,13 \end{smallmatrix}$ |      |       | 2,76 |
| ..-Bx37-+           | 37                  | 69,7           | 54,96 | 63,5 $\begin{smallmatrix} +0,13 \\ -0,13 \end{smallmatrix}$  |      |       | 2,76 |

Anforderungsstufe/Performance level <sup>1)</sup>

OLD PN: V23529-B\*\*\*\*-B\*\*\*-\*-7427





|                                        |  |   |   |
|----------------------------------------|--|---|---|
| THIS DRAWING IS A CONTROLLED DOCUMENT. |  | DWN<br>GNANI JADAV A E<br>CHK<br>K. MALCZYK<br>APVD<br>K. MALCZYK<br>PRODUCT SPEC<br>—<br>APPLICATION SPEC<br>—<br>WEIGHT<br>0 | 07JAN10<br>—<br>—<br>—<br>—<br>—<br>—<br>—<br>—<br>—<br>—<br>—<br>—<br>—<br>—<br>—<br>—<br>—<br>—<br>—<br>—<br>—<br>—<br>—<br>—<br>—<br>—<br>—<br>—<br>—<br>—<br>—<br>—<br>—<br>—<br>—<br>—<br>—<br>—<br>—<br>—<br>—<br>—<br>—<br>—<br>—<br>—<br>—<br>—<br>—<br>—<br>—<br>—<br>—<br>—<br>—<br>—<br>—<br>—<br>—<br>—<br>—<br>—<br>—<br>—<br>—<br>—<br>—<br>—<br>—<br>—<br>—<br>—<br>—<br>—<br>—<br>—<br>—<br>—<br>—<br>—<br>—<br>—<br>—<br>—<br>—<br>—<br>—<br>—<br>—<br>—<br>—<br>—<br>—<br>—<br>—<br>—<br>—<br>—<br>—<br>—<br>—<br>—<br>—<br>—<br>—<br>—<br>—<br>—<br>—<br>—<br>—<br>—<br>—<br>—<br>—<br>—<br>—<br>—<br>—<br>—<br>—<br>—<br>—<br>—<br>—<br>—<br>—<br>—<br>—<br>—<br>—<br>—<br>—<br>—<br>—<br>—<br>—<br>—<br>—<br>—<br>—<br>—<br>—<br>—<br>—<br>—<br>—<br>—<br>—<br>—<br>—<br>—<br>—<br>—<br>—<br>—<br>—<br>—<br>—<br>—<br>—<br>—<br>—<br>—<br>—<br>—<br>—<br>—<br>—<br>—<br>—<br>—<br>—<br>—<br>—<br>—<br>—<br>—<br>—<br>—<br>—<br>—<br>—<br>—<br>—<br>—<br>—<br>—<br>—<br>—<br>—<br>—<br>—<br>—<br>—<br>—<br>—<br>—<br>—<br>—<br>—<br>—<br>—<br>—<br>—<br>—<br>—<br>—<br>—<br>—<br>—<br>—<br>—<br>—<br>—<br>—<br>—<br>—<br>—<br>—<br>—<br>—<br>—<br>—<br>—<br>—<br>—<| THIS DRAWING IS A CONTROLLED DOCUMENT.                                                |  | DWN<br>GNANI JADAV A E 07JAN10                                                                                        |  |  TE Connectivity              |  |
| DIMENSIONS:<br>mm                                                                     |  | TOLERANCES UNLESS OTHERWISE SPECIFIED:<br>0 PLC ± -<br>1 PLC ± -<br>2 PLC ± -<br>3 PLC ± -<br>4 PLC ± -<br>ANGLES ± - |  | NAME<br>Buchsenleiste<br>Einbauhöhe 3,6 mm (Variante 1)<br>Socketconnector-90° solderversion (Type1) <sup>1)</sup> |  |
|  |  | PRODUCT SPEC<br>—<br>APPLICATION SPEC<br>—                                                                            |  | SIZE<br>A2   |  |
| MATERIAL<br>—                                                                         |  | FINISH<br>—   |  | CAGE CODE<br>00779                                                                                                 |  |
|                                                                                       |  | WEIGHT<br>—   |  | DRAWING NO<br>C-1-1393480-7                                                                                        |  |
| CUSTOMER DRAWING                                                                      |  |   |  | RESTRICTED TO<br>—                                                                                                 |  |
|                                                                                       |  |   |  | SCALE 2:1<br>SHEET 2 of 6<br>REV H                                                                                 |  |

| REVISIONS |     |             |      |     |      |
|-----------|-----|-------------|------|-----|------|
| P         | LTR | DESCRIPTION | DATE | DWN | APVD |
|           | -   | SEE SHEET 1 | -    | -   | -    |

Standardausführung ohne Winkel: V23529-B50x1-Bxxx-+  
Standardversion without bracket

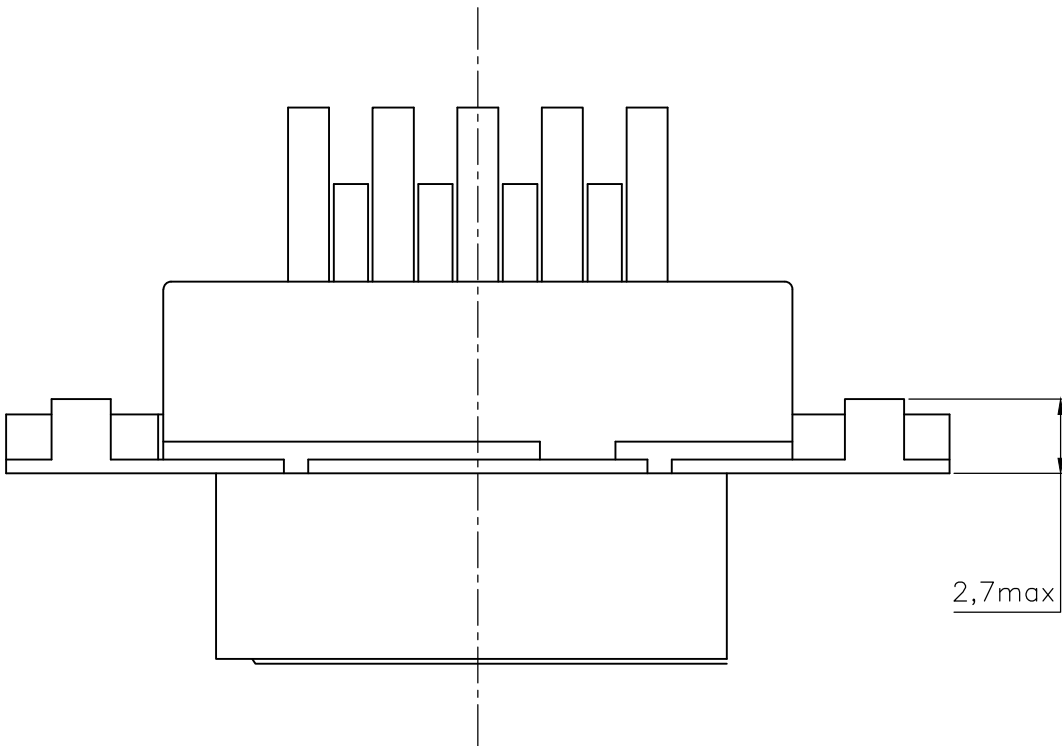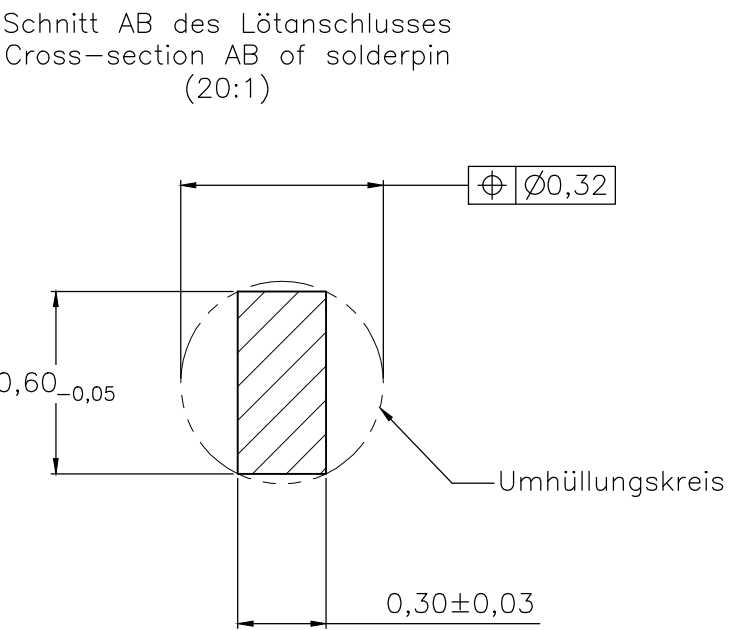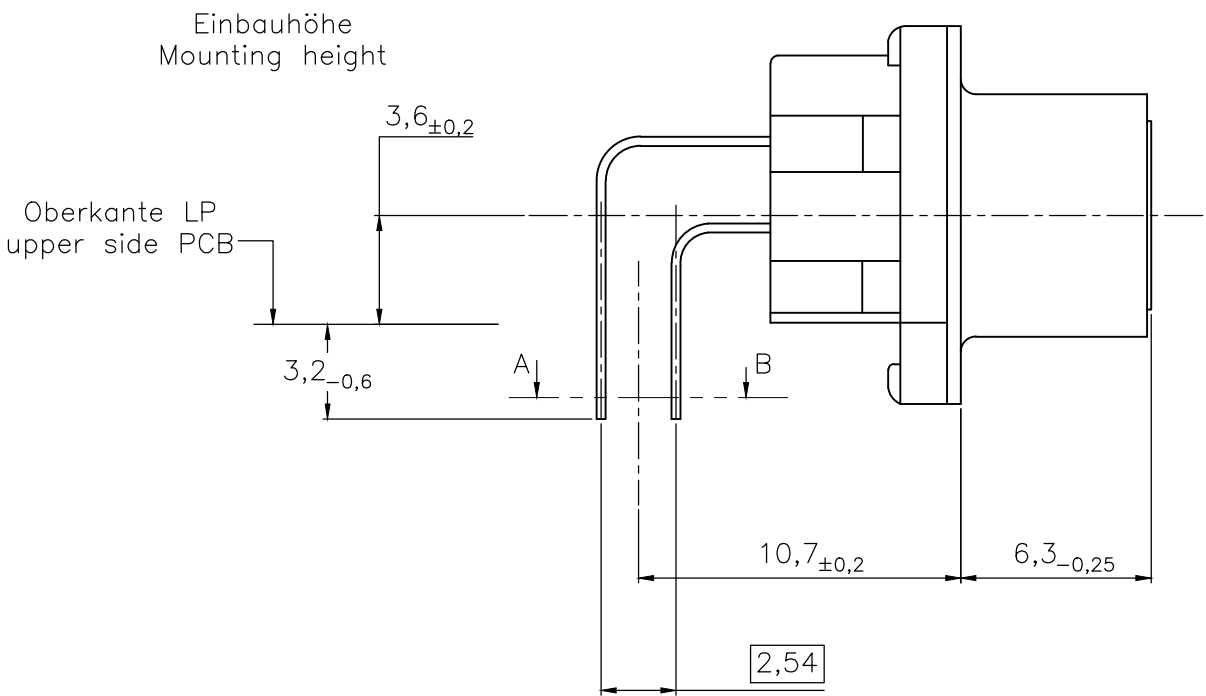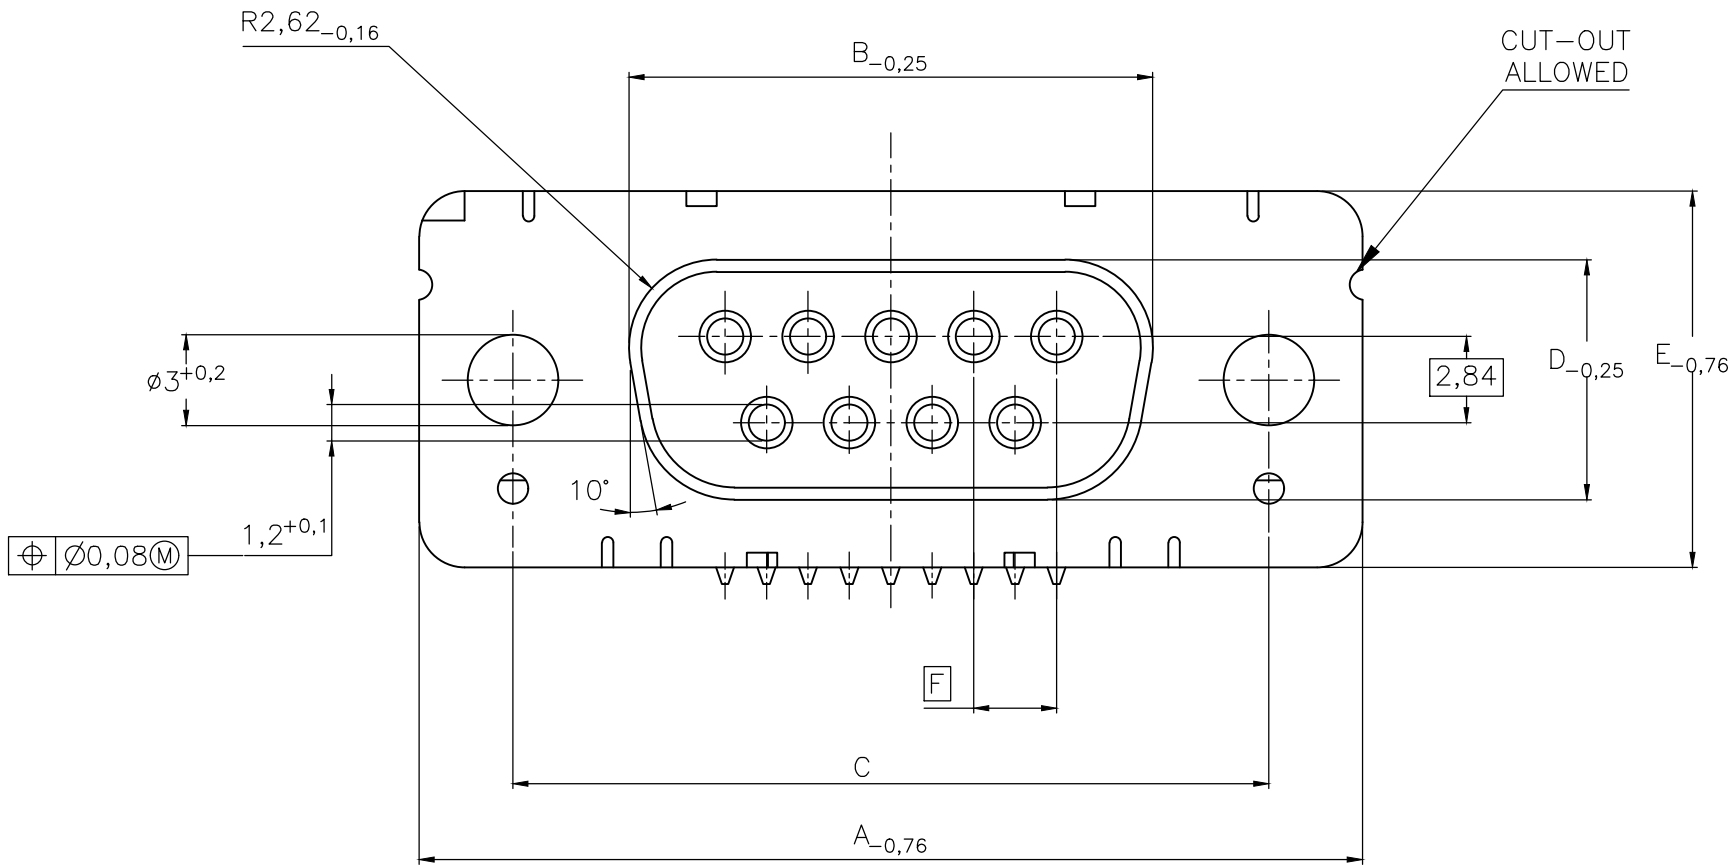


| Ordercode<br>Sachnr | Contacts<br>Polzahl | Mass/Dimension |       |                                                              |      |       |      |
|---------------------|---------------------|----------------|-------|--------------------------------------------------------------|------|-------|------|
|                     |                     | A              | B     | C                                                            | D    | E     | F    |
| ..-Bx09-+           | 09                  | 31,19          | 16,46 | 25,0 $\begin{smallmatrix} +0,12 \\ -0,13 \end{smallmatrix}$  | 8,02 | 12,93 | 2,74 |
| ..-Bx15-+           | 15                  | 39,52          | 24,79 | 33,3 $\begin{smallmatrix} +0,15 \\ -0,1 \end{smallmatrix}$   |      |       | 2,74 |
| ..-Bx25-+           | 25                  | 53,42          | 38,5  | 47,04 $\begin{smallmatrix} +0,13 \\ -0,13 \end{smallmatrix}$ |      |       | 2,76 |
| ..-Bx37-+           | 37                  | 69,7           | 54,96 | 63,5 $\begin{smallmatrix} +0,13 \\ -0,13 \end{smallmatrix}$  |      |       | 2,76 |

Anforderungsstufe/Performance level <sup>1)</sup>


OLD PN: V23529-B\*\*\*\*-B\*\*\*-\*7427

1) nach DIN 41652 T.2 und T.4  
according to DIN 41652 T.2 AND T.4



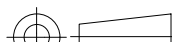
|                                                                                                  |                                        |                                   |   |   |                    |                             |                    |                 |          |
|--------------------------------------------------------------------------------------------------|----------------------------------------|-----------------------------------|---|---|--------------------|-----------------------------|--------------------|-----------------|----------|
| THIS DRAWING IS A CONTROLLED DOCUMENT.                                                           |                                        | DWN<br>GNANI JADAV A E<br>07JAN10 | <div></div> TE Connectivity |   |                    |                             |                    |                 |          |
| DIMENSIONS:<br>mm                                                                                |                                        | CHK<br>K. MALCZYK                 |   |   |                    |                             |                    |                 |          |
| <div></div> | TOLERANCES UNLESS OTHERWISE SPECIFIED: |                                   | APVD<br>K. MALCZYK                                                                                               | NAME<br>Buchsenleiste<br>Einbauhöhe 3,6 mm (Variante 1) <sup>1)</sup><br>Socketconnector–90° solderversion (Type1) <sup>1)</sup> |                    |                             |                    |                 |          |
|                                                                                                  |                                        |                                   | PRODUCT SPEC<br>—                                                                                                |   |                    |                             |                    |                 |          |
|                                                                                                  |                                        |                                   | APPLICATION SPEC<br>—                                                                                            |   |                    |                             |                    |                 |          |
|                                                                                                  |                                        |                                   | —   |   |                    |                             |                    |                 |          |
| MATERIAL<br>—                                                                                    | FINISH<br>—                            |                                   | WEIGHT<br>—   | SIZE<br>A2   | CAGE CODE<br>00779 | DRAWING NO<br>C=1–1393480–7 | RESTRICTED TO<br>— |                 |          |
|                                                                                                  |                                        |                                   | CUSTOMER DRAWING                                                                                                 |   |                    |                             | SCALE<br>2:1       | SHEET<br>3 of 6 | REV<br>H |




mit Gewindebolzen: M3 V23529-B50x4-Bxxx-+  
with threadlock 4-40 UNC V23529-B50x5-Bxxx-+

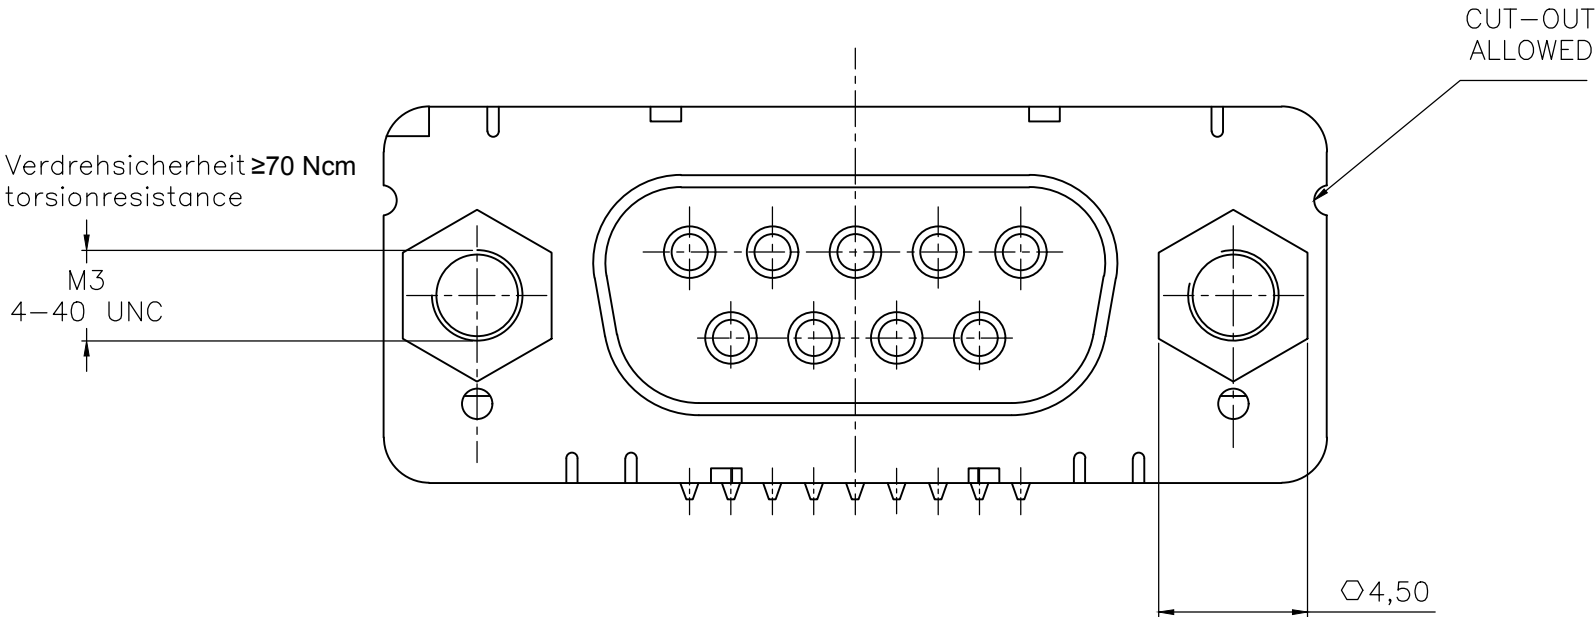

mit Gewinde : M3 V23529-B50x2-Bxxx-+  
with thread 4-40 UNC V23529-B50x3-Bxxx-+

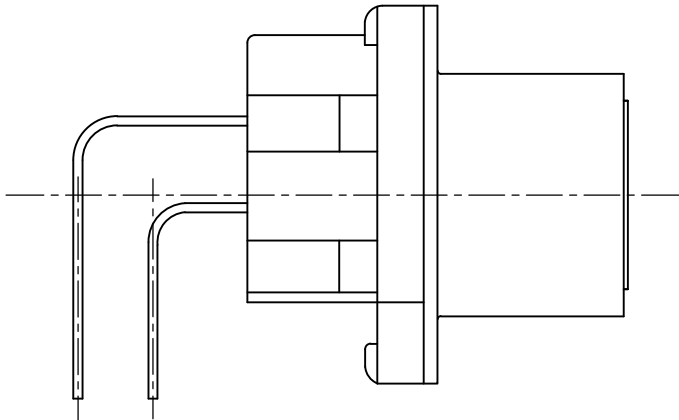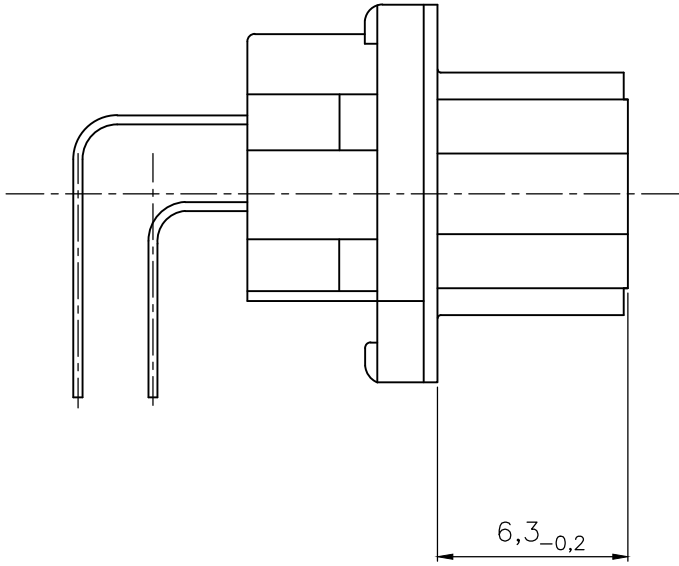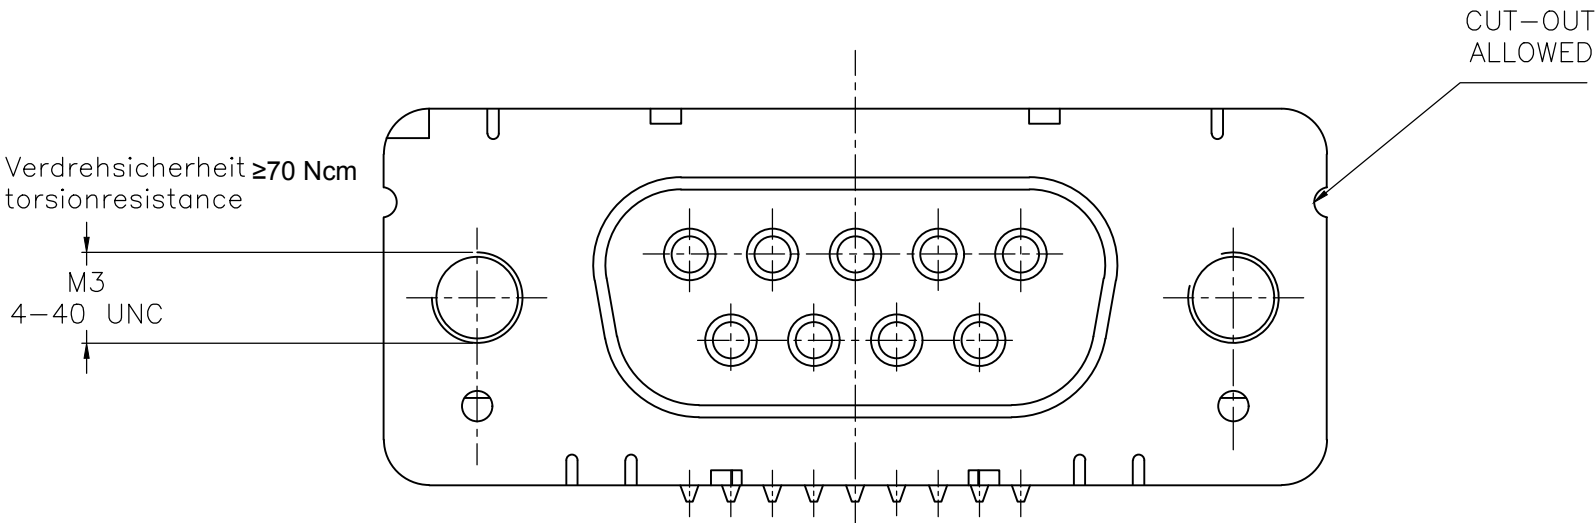

Leiterplattenbohrung  
PCB hole pattern

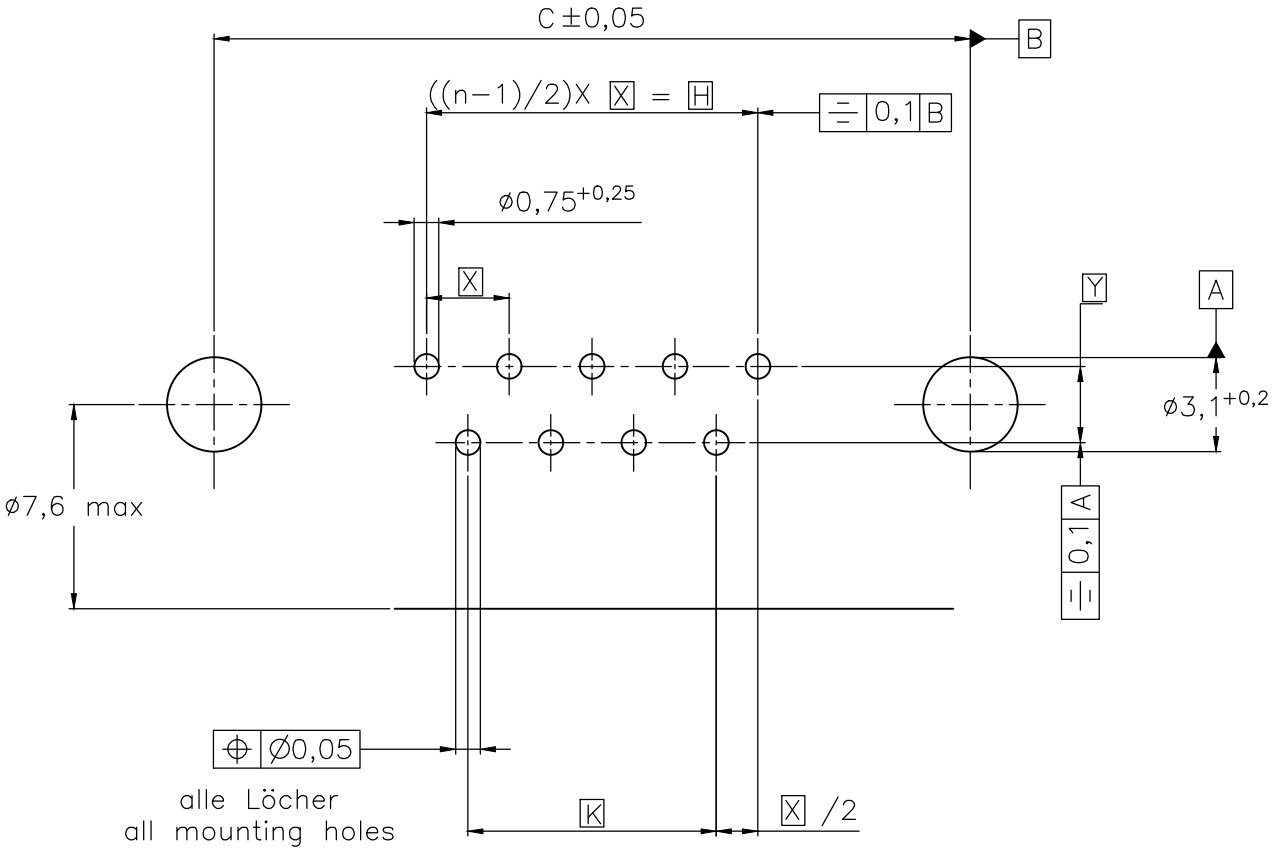

| Mass<br>Dimension | Polzahl n<br>Number of contacts n |       |       |       |
|-------------------|-----------------------------------|-------|-------|-------|
|                   | 9                                 | 15    | 25    | 37    |
| C                 | 25                                | 33,3  | 47,04 | 63,5  |
| H                 | 10,96                             | 19,18 | 33,12 | 49,68 |
| K                 | 8,22                              | 16,44 | 30,36 | 46,92 |
| X                 | 2,74                              | 2,74  | 2,76  | 2,76  |
| Y                 | 2,54                              |       |       |       |

1) nach DIN 41652T.2 und T.4  
according to DIN 41652 T.2 AND T.4

OLD PN: V23529-B\*\*\*\*-B\*\*\*-\*7427

THIS DRAWING IS A CONTROLLED DOCUMENT.

DWN  
GNANI JADAV A E  
07JAN10

CHK  
K. MALCZYK

APVD  
K. MALCZYK

PRODUCT SPEC  
—

APPLICATION SPEC  
—

WEIGHT  
—

CUSTOMER DRAWING

DIMENSIONS:  
mm

MATERIAL  
—

TOLERANCES UNLESS  
OTHERWISE SPECIFIED:

0 PLC ± —  
1 PLC ± —  
2 PLC ± —  
3 PLC ± —  
4 PLC ± —  
ANGLES ± —  
FINISH  
—

TE Connectivity

NAME  
Buchsleistenleiste  
Einbauhöhe 3,6 mm (Variante 1)<sup>1)</sup>  
Socketconnector-90° solderversion (Type1)<sup>1)</sup>

SIZE  
A2

CAGE CODE  
00779

DRAWING NO  
C=1-1393480-7

RESTRICTED TO  
—

SCALE  
2:1

SHEET  
4 of 6

REV  
H

D

C

B

A

D


C

B

A

|                              |                          |         |
|------------------------------|--------------------------|---------|
| THIS DRAWING IS UNPUBLISHED. | RELEASED FOR PUBLICATION | - . - . |
| © COPYRIGHT - By -           | ALL RIGHTS RESERVED.     |         |

| REVISIONS |     |             |      |     |      |
|-----------|-----|-------------|------|-----|------|
| P         | LTR | DESCRIPTION | DATE | DWN | APVD |
|           | -   | SEE SHEET 1 | -    | -   | -    |

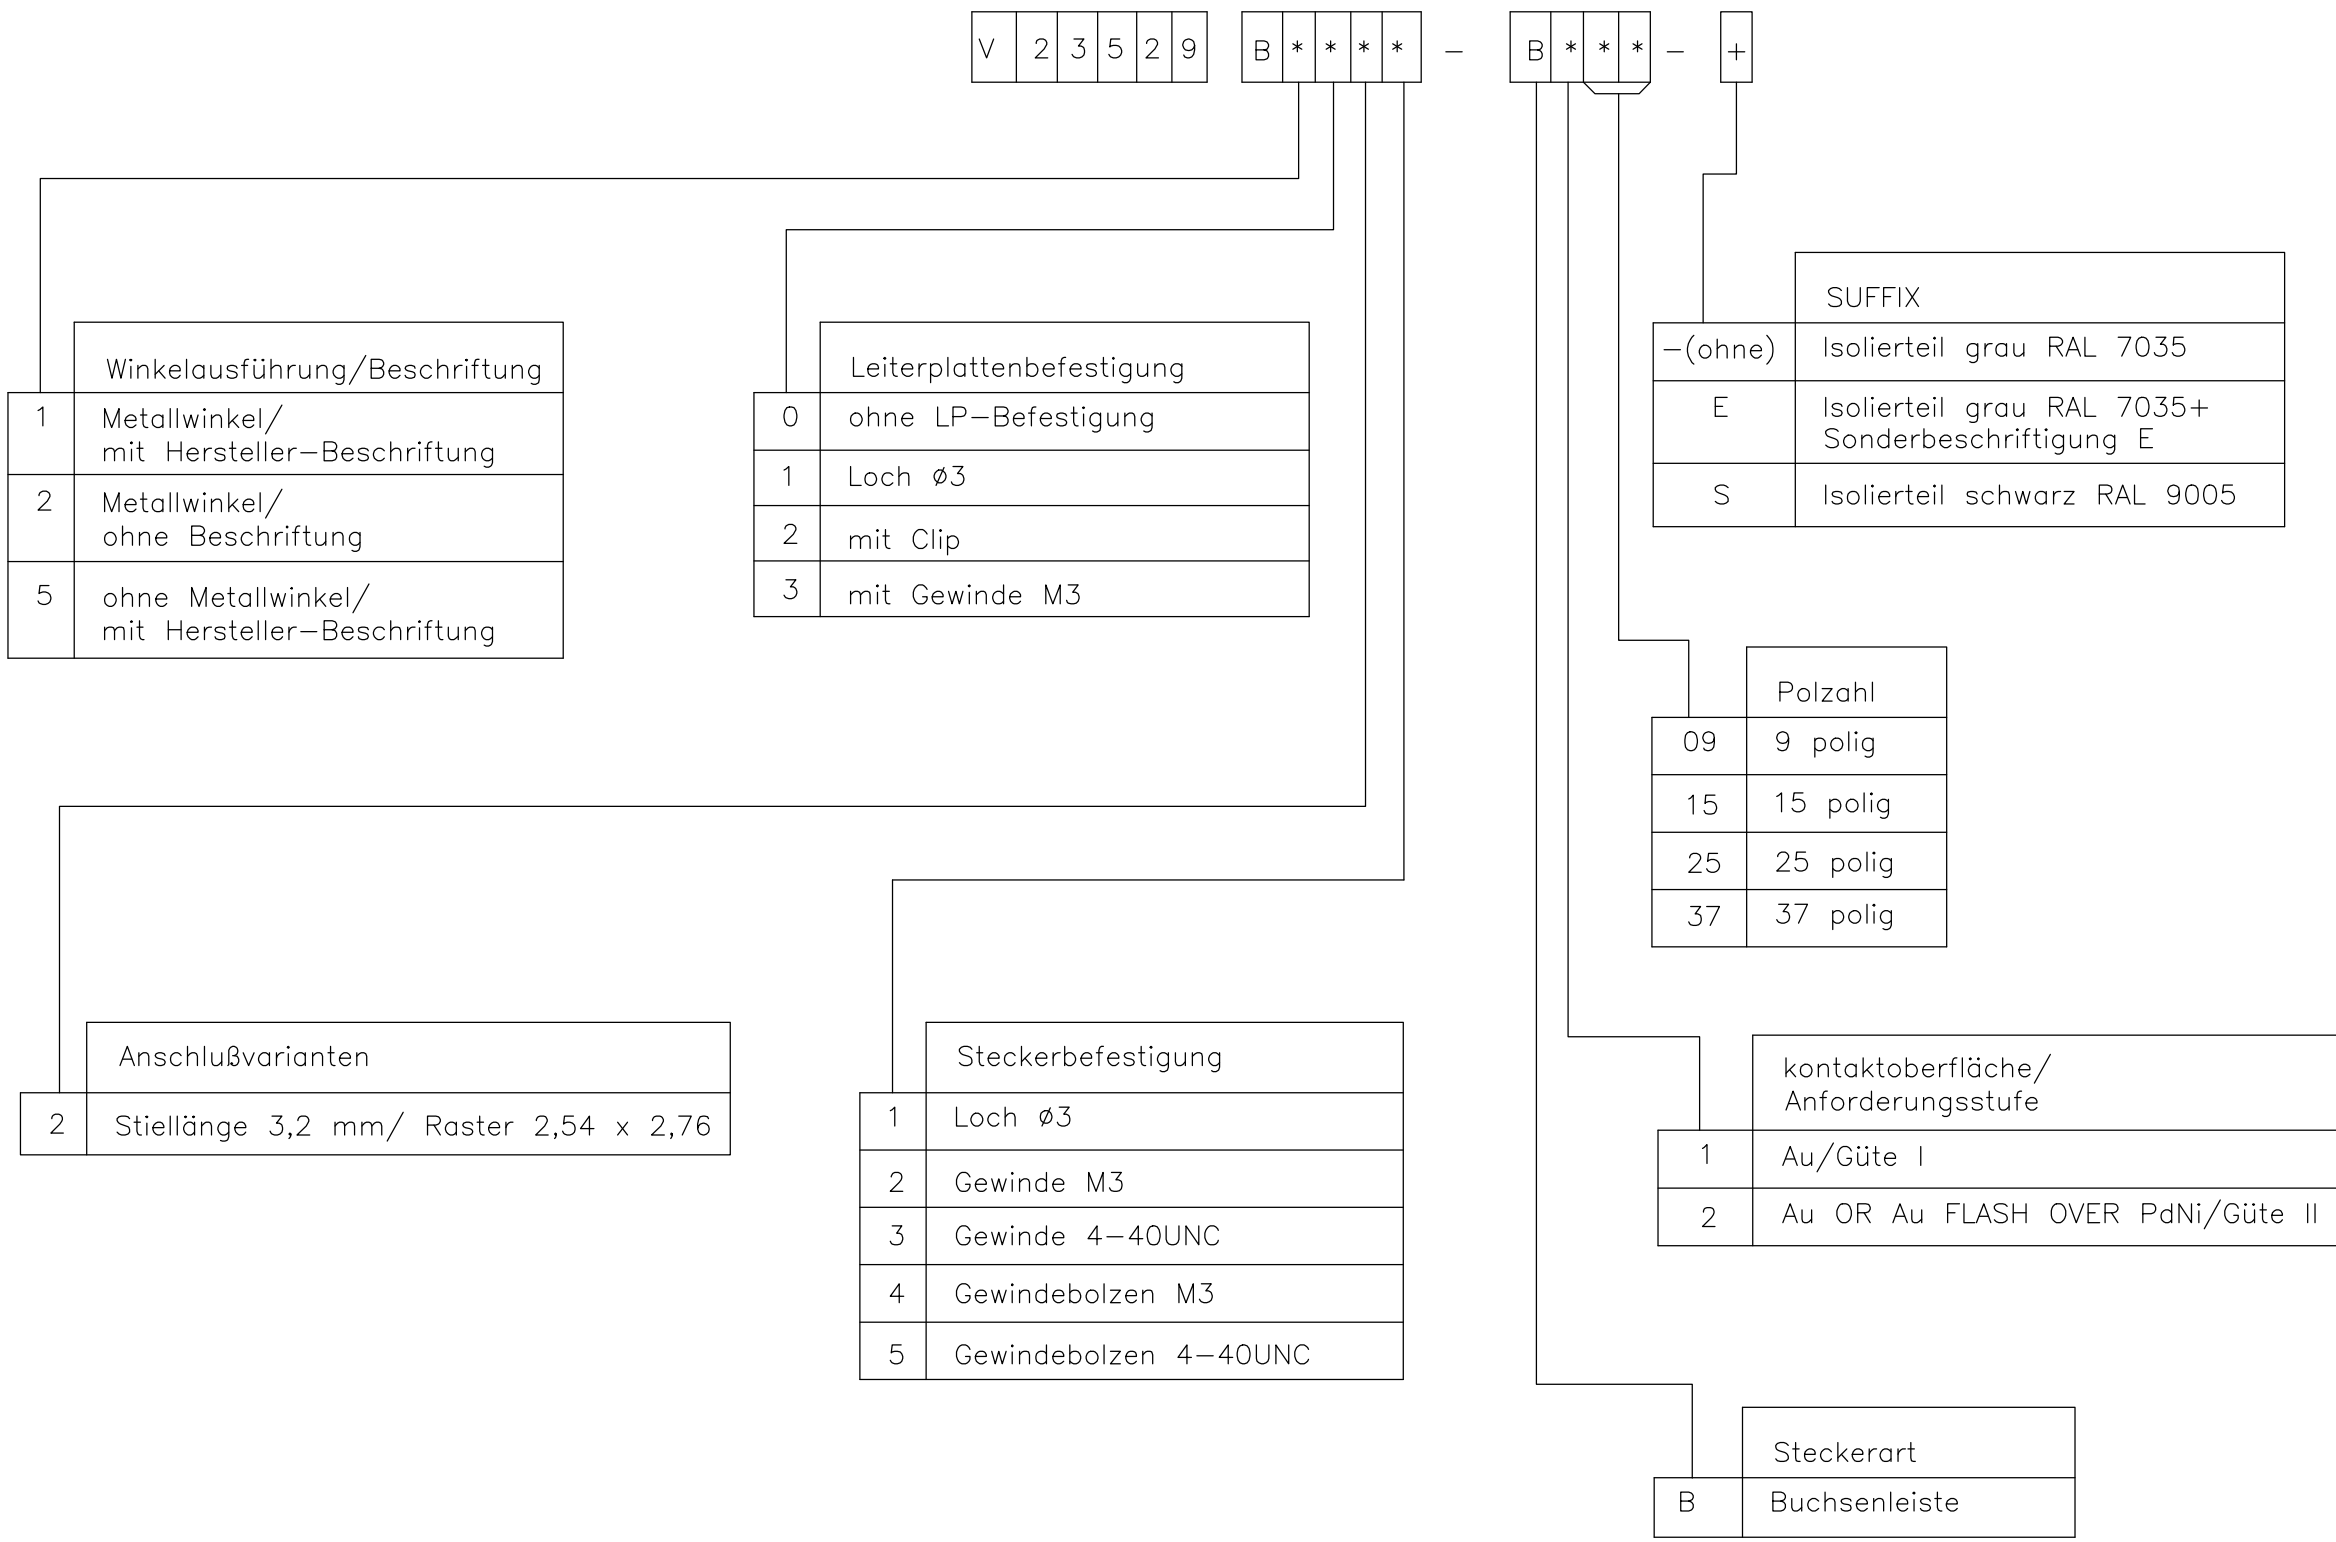

1) nach DIN 41652T.2 und T.4  
according to DIN 41652 p.2 AND p.4

OLD PN: V23529-B\*\*\*\*\*-B\*\*\*-\* -7427

|                                        |  |                                   |   |  |                    |                             |
|----------------------------------------|--|-----------------------------------|---|--|--------------------|-----------------------------|
| THIS DRAWING IS A CONTROLLED DOCUMENT. |  | DWN<br>GNANI JADAV A E<br>07JAN10 | TE Connectivity   |  |                    |                             |
| DIMENSIONS:<br>mm                      |  | CHK<br>K. MALCZYK                 | NAME<br>Buchsenleiste<br>Einbauhöhe 3,6 mm (Variante 1) <sup>1)</sup><br>Socketconnector-90° solderversion (Type1) <sup>1)</sup> |  |                    |                             |
|                                        |  | APVD<br>K. MALCZYK                |   |  |                    |                             |
|                                        |  | PRODUCT SPEC                      | SIZE<br>A2   |  | CAGE CODE<br>00779 | DRAWING NO<br>C=1-1393480-7 |
| TOLERANCES UNLESS OTHERWISE SPECIFIED: |  | APPLICATION SPEC                  | RESTRICTED TO   |  | REV                |                             |
| MATERIAL<br>-                          |  | WEIGHT<br>-                       | SCALE<br>2:1   |  | SHEET<br>5 of 6    | H                           |
| FINISH<br>-                            |  | CUSTOMER DRAWING                  |   |  |                    |                             |

| REVISIONS |     |             |      |     |      |
|-----------|-----|-------------|------|-----|------|
| P         | LTR | DESCRIPTION | DATE | DWN | APVD |
|           | -   | SEE SHEET 1 | -    | -   | -    |

Active part numbers. Contact TE CONNECTIVITY for other configuration availability

| Old Part Number   | TE CONNECTIVITY Part Number |
|-------------------|-----------------------------|
| V23529-B1121-B209 | 1-1393480-7                 |
| V23529-B1121-B215 | 1-1393480-8                 |
| V23529-B1121-B225 | 1-1393480-9                 |
| V23529-B1121-B237 | 2-1393480-0                 |
| V23529-B1122-B209 | 2-1393480-8                 |
| V23529-B1122-B215 | 2-1393480-9                 |
| V23529-B1122-B225 | 3-1393480-0                 |
| V23529-B1122-B237 | 3-1392010-8                 |
| V23529-B1123-B109 | 3-1393480-4                 |
| V23529-B1123-B209 | 3-1393480-6                 |
| V23529-B1123-B215 | 3-1393480-7                 |
| V23529-B1123-B225 | 3-1393480-8                 |
| V23529-B1123-B237 | 3-1393480-9                 |
| V23529-B1125-B209 | <del>4-1393480-7</del>      |
| V23529-B1125-B215 | <del>4-1393480-8</del>      |
| V23529-B1125-B225 | <del>4-1393480-9</del>      |
| V23529-B1125-B237 | <del>5-1393480-0</del>      |
| V23529-B1221-B209 | 5-1393480-5                 |
| V23529-B1221-B215 | 5-1393480-6                 |
| V23529-B1221-B225 | 5-1393480-7                 |
| V23529-B1222-B109 | 6-1393480-4                 |

OBSOLETE  
OBSOLETE  
OBSOLETE  
OBSOLETE

| Old Part Number   | TE CONNECTIVITY Part Number |
|-------------------|-----------------------------|
| V23529-B1222-B115 | 6-1393480-5                 |
| V23529-B1222-B125 | 6-1393480-6                 |
| V23529-B1222-B209 | 6-1393480-7                 |
| V23529-B1222-B215 | 6-1393480-8                 |
| V23529-B1222-B225 | 6-1393480-9                 |
| V23529-B1222-B237 | 7-1393480-0                 |
| V23529-B1223-B109 | 7-1393480-8                 |
| V23529-B1223-B115 | 7-1393480-9                 |
| V23529-B1223-B125 | 8-1393480-0                 |
| V23529-B1223-B209 | 8-1393480-1                 |
| V23529-B1223-B215 | 8-1393480-2                 |
| V23529-B1223-B225 | 8-1393480-3                 |
| V23529-B1223-B237 | 8-1393480-4                 |
| V23529-B1224-B209 | 9-1393480-0                 |
| V23529-B1224-B215 | 9-1393480-1                 |
| V23529-B1224-B225 | 9-1393480-2                 |
| V23529-B1225-B209 | 9-1393480-9                 |
| V23529-B1225-B215 | 1393481-1                   |
| V23529-B1225-B225 | 1393481-2                   |
| V23529-B1225-B237 | 3-1392010-7                 |
| V23529-B2221-B209 | 1-1393481-1                 |

OBSOLETE  
OBSOLETE  
OBSOLETE  
OBSOLETE

1) nach DIN 41652 T.2 und T.4  
according to DIN 41652 p.2 AND p.4

OLD PN: V23529-B\*\*\*\*-B\*\*\*-\*7427

THIS DRAWING IS A CONTROLLED DOCUMENT.

DWN  
GNANI JADAV A E

CHK  
K. MALCZYK

APVD  
K. MALCZYK

PRODUCT SPEC  
—

APPLICATION SPEC  
—

WEIGHT  
—

CUSTOMER DRAWING

07JAN10

—

—

—

—

—

—

—

DIMENSIONS:  
mm

MATERIAL  
—

TOLERANCES UNLESS OTHERWISE SPECIFIED:

0 PLC ± -  
1 PLC ± -  
2 PLC ± -  
3 PLC ± -  
4 PLC ± -  
ANGLES ± -

FINISH  
—

TE Connectivity

NAME

Buchsenleiste  
Einbauhöhe 3,6 mm (Variante 1)<sup>1)</sup>  
Socketconnector-90° solderversion (Type1)<sup>1)</sup>

SIZE  
A2

CAGE CODE  
00779

DRAWING NO  
C=1-1393480-7

RESTRICTED TO  
—

SCALE  
2:1

SHEET  
6 of 6

REV  
H