

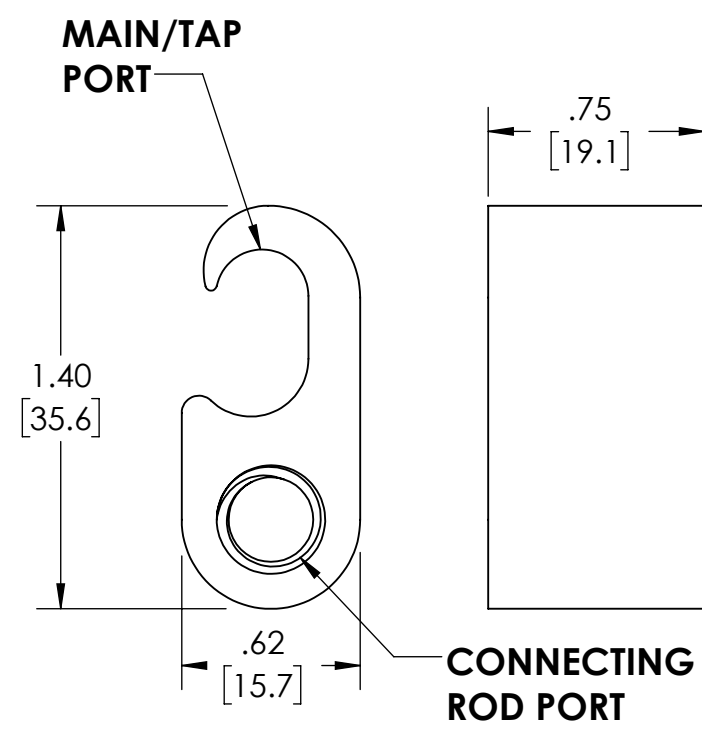


FIGURE 1

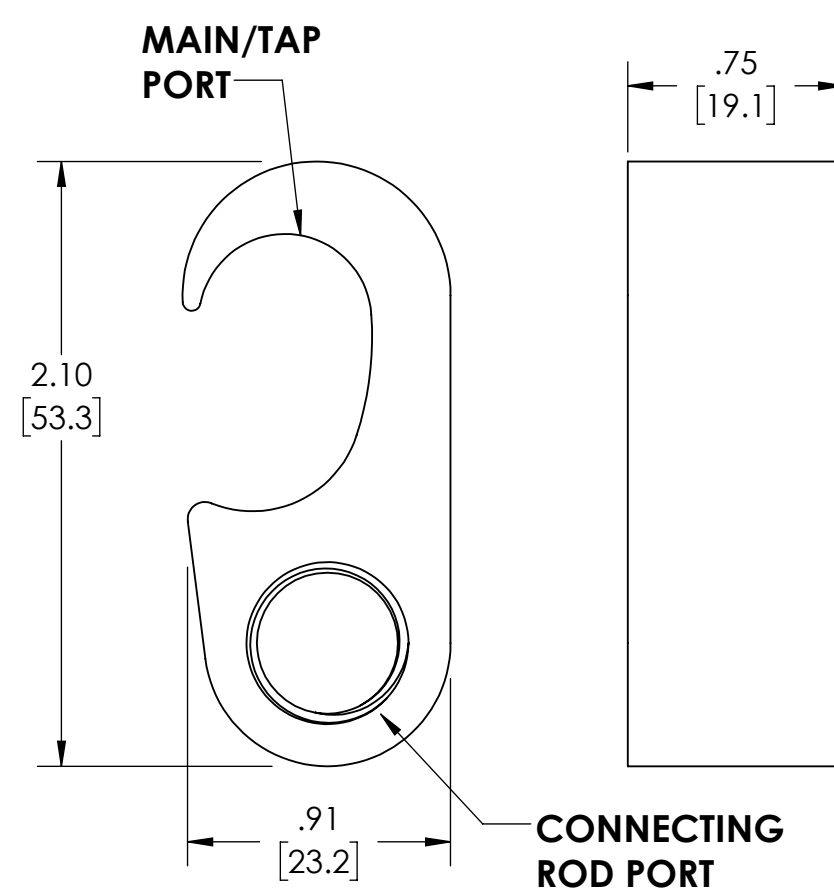


FIGURE 2

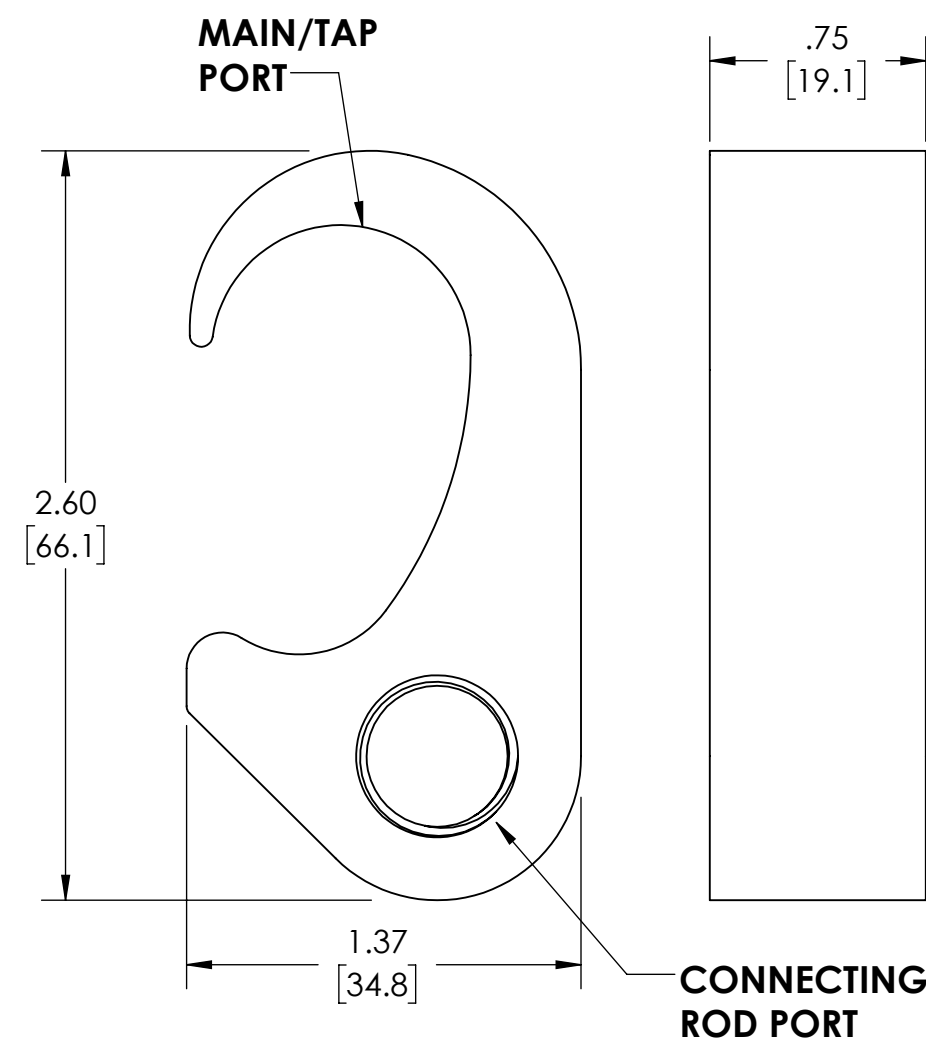


FIGURE 3


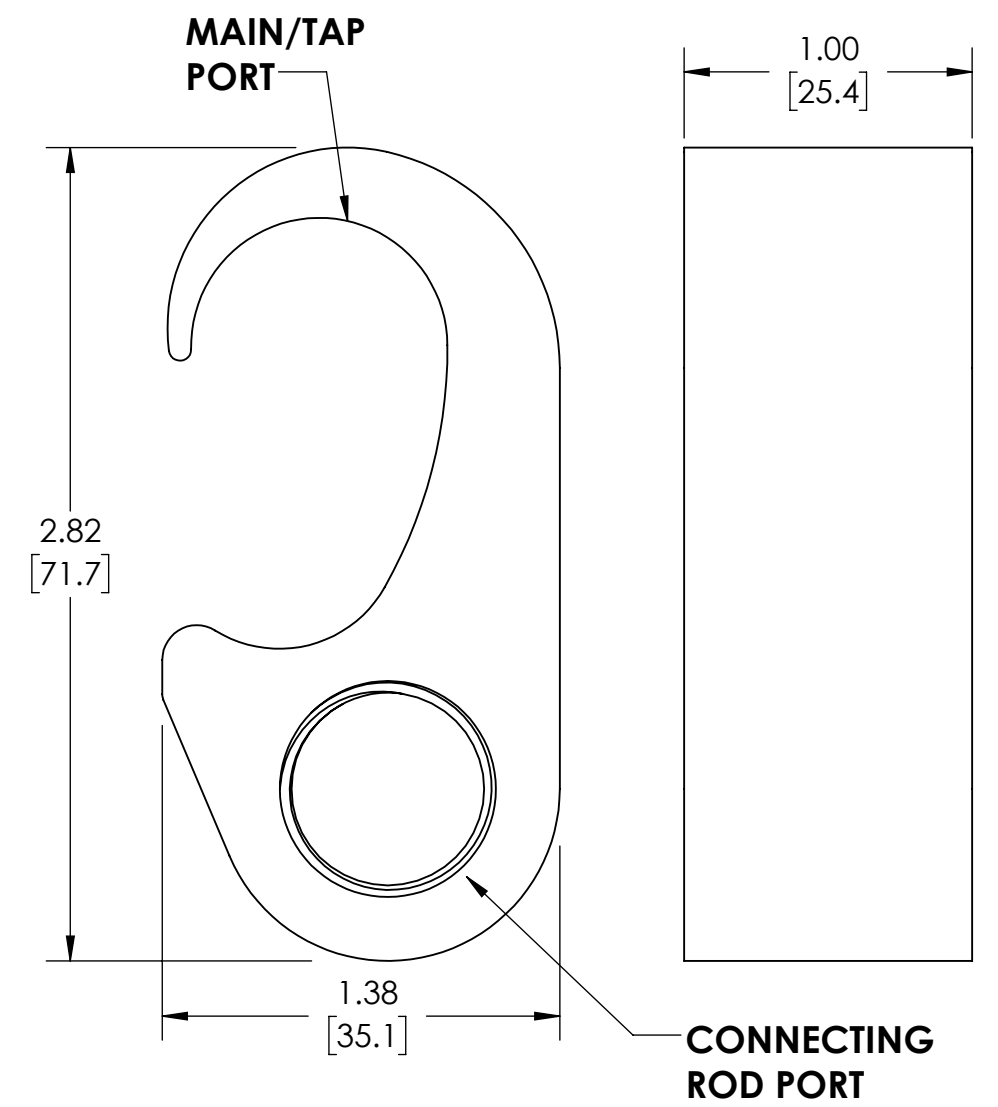


FIGURE 4

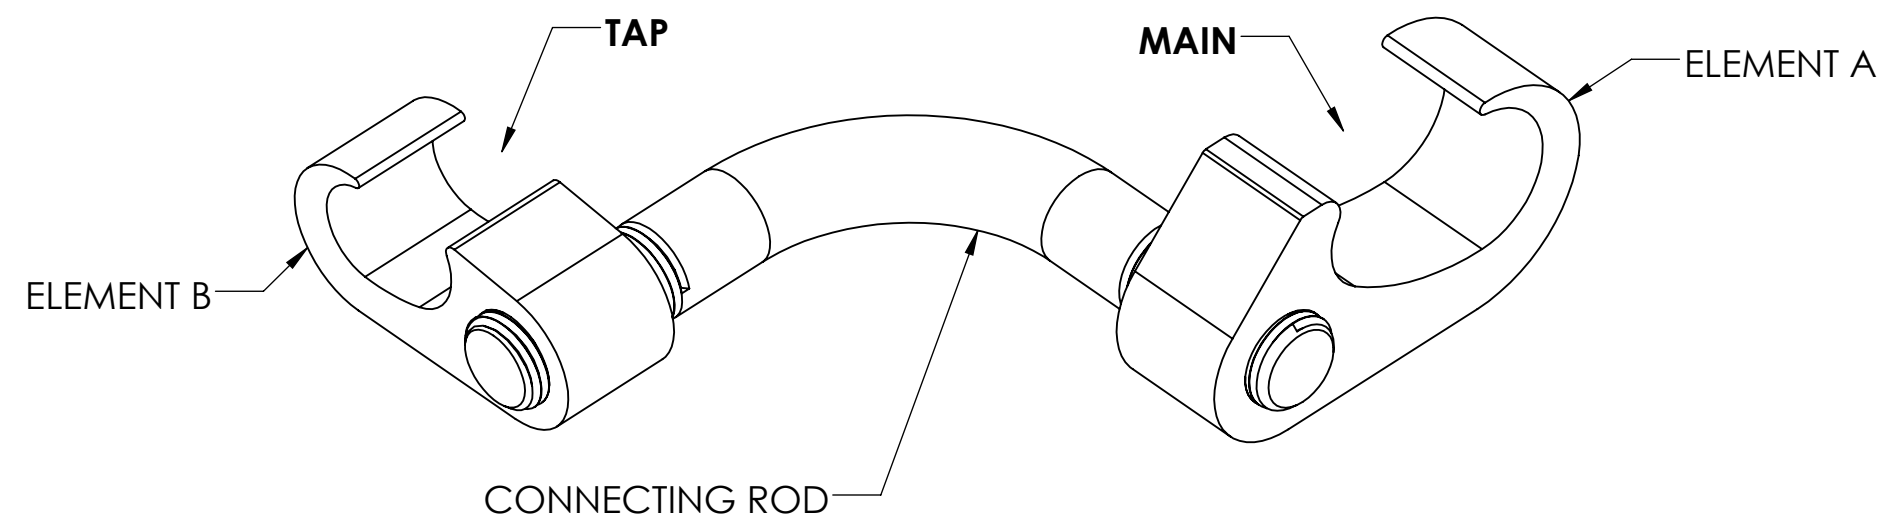

PANDUIT PART NUMBER	MAIN - AWG (METRIC)			TAP - AWG (METRIC)	ASSEMBLY			PANDUIT DIE COLOR CODE & INDEX (QTY OF CRIMPS)		STD. PKG. QTY.
	COPPER CABLE	GROUND ROD	REBAR	COPPER CABLE	ELEMENT A	ELEMENT B	CONNECTING ROD SIZE	ELEMENT A	ELEMENT B	
GCC6-2-2	SOLID: 6 AWG - 2 AWG STRANDED: 6 AWG - 2 AWG (16-25 sq mm)	N/A	N/A	SOLID: 6 AWG - 2 AWG STRANDED: 6 AWG - 2 AWG (16-25 sq mm)	FIGURE 1	FIGURE 1	3/8" ROD	RED PG10 (1)	RED PG10 (1)	1
GCC6-250-2	SOLID: N/A STRANDED: 2 AWG - 250 kcmil (35-120 sq mm)	1/2" - 5/8" ROD (12.7 - 15.9mm) ROD TYPES: COPPER CLAD SOLID COPPER STAINLESS STEEL	3/8" - 1/2"; #3-#4 REBAR (9.5-12.7mm, #10M-#13M REBAR)	SOLID: 6 AWG - 2 AWG STRANDED: 6 AWG - 2 AWG (16-25 sq mm)	FIGURE 2	FIGURE 1	3/8" ROD	BLACK PG25 (1)	RED PG10 (1)	1
GCC6-250-250				SOLID: N/A STRANDED: 2 AWG - 250 kcmil (35-120 sq mm)		FIGURE 2	9/16" ROD		BLACK PG25 (1)	
GCC6-500-2	SOLID: N/A STRANDED: 250-500 kcmil (150-240 sq mm)	5/8" - 3/4" ROD (15.9 - 19.1mm) ROD TYPES: COPPER CLAD SOLID COPPER STAINLESS STEEL	5/8" - 3/4"; #5-#6 REBAR (15.9-19.1mm, #16M-#19M REBAR)	SOLID: 6 AWG - 2 AWG STRANDED: 6 AWG - 2 AWG (16-25 sq mm)	FIGURE 3	FIGURE 1	3/8" ROD	BLUE PG50 (1)	RED PG10 (1)	1
GCC6-500-250				SOLID: N/A STRANDED: 2 AWG - 250 kcmil (35-120 sq mm)		FIGURE 2	9/16" ROD		BLACK PG25 (1)	
GCC6-500-500				SOLID: N/A STRANDED: 250 - 500 kcmil (150-240 sq mm)	FIGURE 4	FIGURE 4	3/4" ROD		BLUE PG50 (1)	

NOTES:

1. DIMENSIONS IN PARENTHESIS ARE MILLIMETERS.
2. ALL PARTS ARE cULus LISTED FOR UL 467 FOR GROUNDING APPLICATIONS AND ARE SUITABLE FOR DIRECT BURIAL IN EARTH OR CONCRETE.
3. ALL PARTS ARE cULus LISTED FOR UL 486A/B POWER CONNECTOR APPLICATIONS.
(NOTE: WIRE-TO-WIRE COMBINATIONS ONLY)
4. PRE-APPLIED ANTIOXIDANT COMPOUND ENSURES A HIGH QUALITY MECHANICAL AND ELECTRICAL BOND, SPEEDING INSTALLATION.



DB 
RATED

	</
--	--	----