
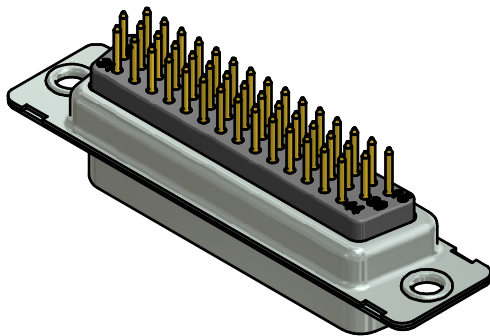
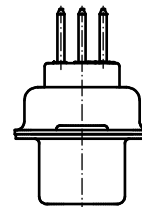
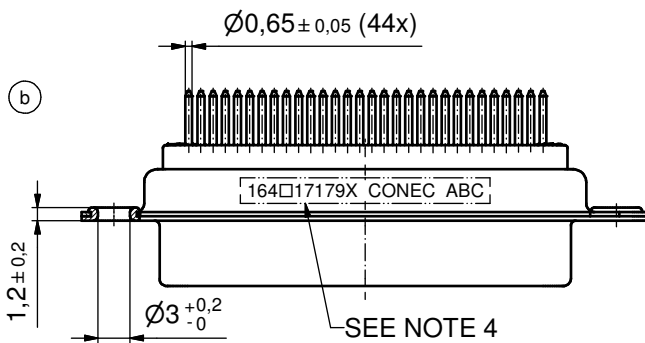
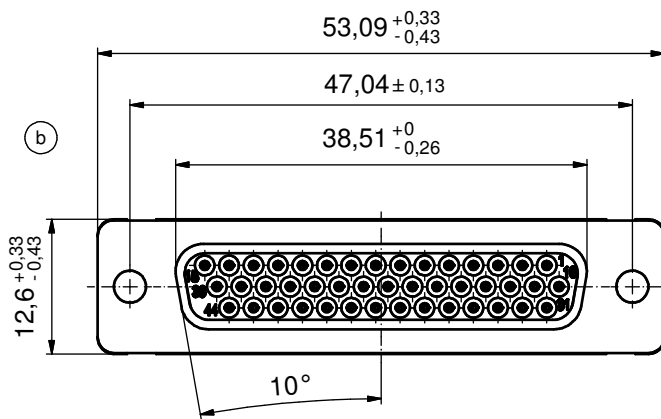
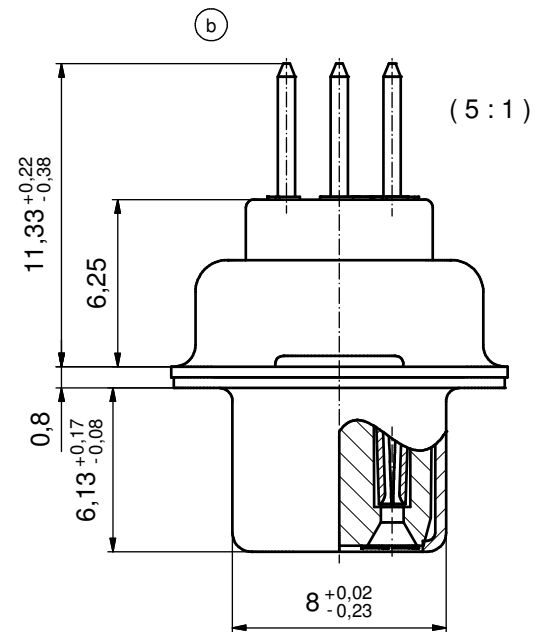


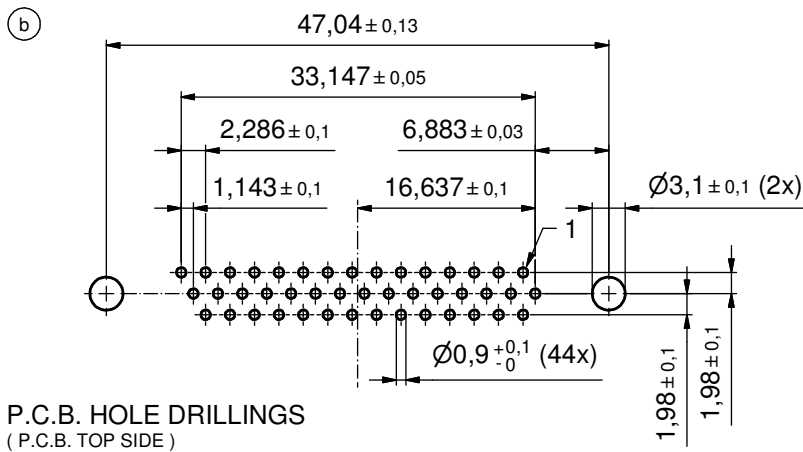

(b) NOTES:

- METAL SHELLS: STEEL; min. 315µin TIN over 40-80µin NICKEL
- INSULATORS: PBT GF UL 94 V-0; BLACK
- CONTACTS: COPPER ALLOY; PLATING (SEE PART NO):
□ PLEASE ADD A for GOLD FLASH over NICKEL (PREFERRED TYPE)
□ PLEASE ADD B for 20µin HARD GOLD over min. 50µin NICKEL
□ PLEASE ADD C for 30µin HARD GOLD over min. 50µin NICKEL
- CONNECTOR IS PART MARKED: "164□17179X CONEC ABC" (see note 3)

Directive 2002/95/EC RoHS compliant

THIS DRAWING MAY NOT BE COPIED OR REPRODUCED IN ANY WAY, AND MAY NOT BE PASSED ON TO A THIRD PARTY WITHOUT WRITTEN PERMISSION. OWNERSHIP AND COPYRIGHT OF CONEC GmbH				tolerance		 dim. in mm	scale: 2:1 (5:1)				
							material: SEE NOTES				
								date	name	title: D-SUB HD FEMALE 44pos. SOLDER PIN STRAIGHT	
								drawn 21.07.14	Henneboel		
								appd. 21.07.14	Lehmenkühler		
				norm		dwg no:		DIN- A3 sh: 1			
				d-old	16K1A612						
6 x b	Ä5160	21.07.2014	K.H.			16K1A3426					
a	Original										
rev.	description	date	name								
						part no: (b) 164□17179X		(see note 3)			

DIN-A3

sh: 1