
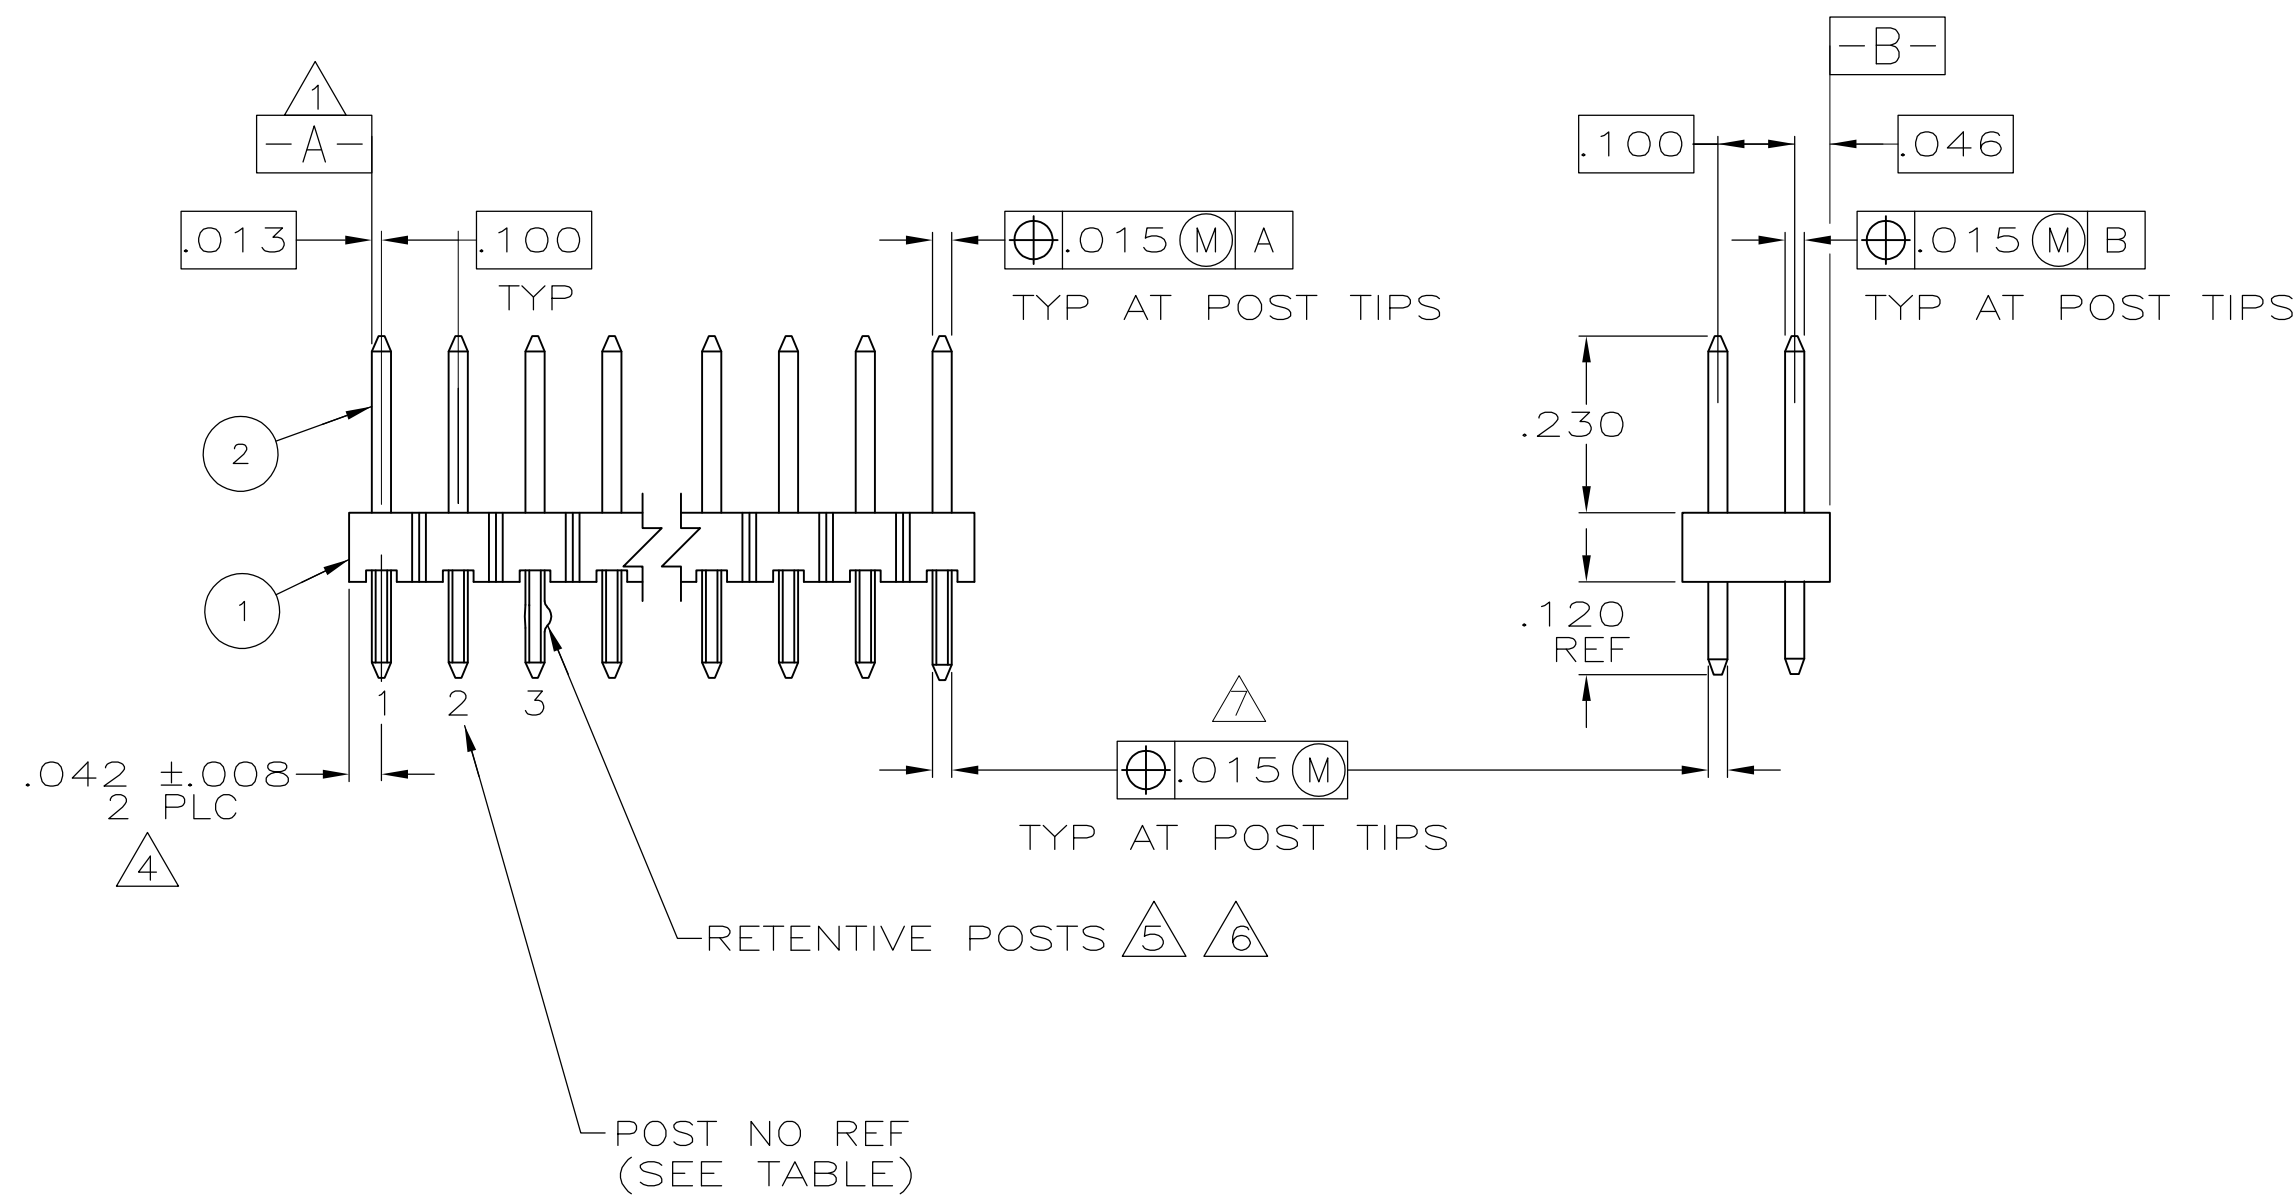


THIS INFORMATION IS CONFIDENTIAL AND PROPRIETARY TO TYCO ELECTRONICS CORPORATION AND ITS WORLDWIDE SUBSIDIARIES AND AFFILIATES. IT MAY NOT BE DISCLOSED TO ANY OTHER PARTY WITHOUT THE WRITTEN AUTHORIZATION OF TYCO ELECTRONICS CORPORATION, HARRISBURG, PENNSYLVANIA, USA.

THIS DRAWING IS A CONTROLLED DOCUMENT.

104352

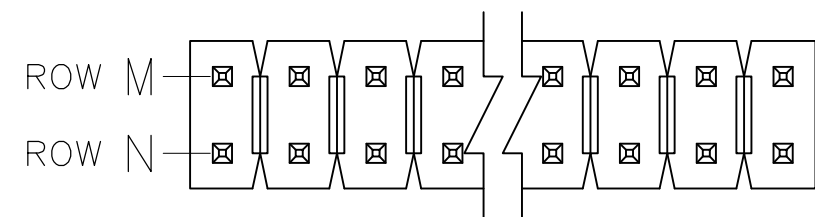

- 1 -A- SHALL BE THE INTERSECTION OF THE POST AND THE HOUSING
- 2 ASSEMBLY TO BE CUT TO SIZE AS REQUIRED
- 3 ASSEMBLY MAY NOT EXCEED THE BOW LIMITATIONS AS STATED IN AMP TEST SPEC NO 102-25044
- 4 THE NOTED DIMENSION APPLIES AT THE INTERSECTION OF THE POSTS AND THE HOUSING
- 5 RETENTIVE POSTS PER 115-1166-1 FOR ACTIVE POSITION SIZES OF 6 AND BELOW. (SEE TABLE FOR LOCATIONS)
- 6 RETENTIVE POSTS PER 115-1133-5 FOR ACTIVE POSITION SIZES OF 7 AND ABOVE. (SEE TABLE FOR LOCATIONS)
- 7 .020 (M) FOR KINKED TAILS
- 8 OBSOLETE PARTS: OBSOLETE CIS STREAMLINING PER D.RENAUD/D.SINISI

8	OBSOLETE	15,16	1,2	32	3-147550-7	104832-1	32	2-104352-1
		39,40	1,2	80	1-104818-4	104832-1	80	2-104352-0
		29,30	1,2	60	1-104818-4	104832-1	60	1-104352-9
		24,25	1,2	50	1-104818-4	104832-1	50	1-104352-8
		19,20	1,2	40	1-104818-4	104832-1	40	1-104352-7
		16,17	1,2	34	1-104818-4	104832-1	34	1-104352-6
8	OBSOLETE	14,15	1,2	30	1-104818-4	104832-1	30	1-104352-5
8	OBSOLETE	13,14	1,2	28	1-104818-4	104832-1	28	1-104352-4
8	SUPERSEDED	12,13	1,2	26	1-104818-4	104832-1	26	1-104352-3
		11,12	1,2	24	1-104818-4	104832-1	24	1-104352-2
8	OBSOLETE	10,11	1,2	22	1-104818-4	104832-1	22	1-104352-1
8	SUPERSEDED	9,10	1,2	20	1-104818-4	104832-1	20	1-104352-0
8	OBSOLETE	8,9	1,2	18	1-104818-4	104832-1	18	104352-9
8	OBSOLETE	7,8	1,2	16	1-104818-4	104832-1	16	104352-8
		6,7	1,2	14	1-104818-4	104832-1	14	104352-7
8	OBSOLETE	5,6	1,2	12	1-104818-4	104832-1	12	104352-6
		4,5	1,2	10	1-104818-4	104832-1	10	104352-5
		3,4	1,2	8	1-104818-4	104832-1	8	104352-4
8	OBSOLETE	ALL	ALL	6	1-104818-4	104832-1	6	104352-3
		ALL	ALL	4	1-104818-4	104832-1	4	104352-2
		ALL	ALL	2	1-104818-4	104832-1	2	104352-1
	RETENTION	ROW N	ROW M	QTY	PART NUMBER ②	HOUSING PART NO	NO OF POSN	ASSEMBLY PART NUMBER
	FEATURE	HOLD-DOWN POST CONFIG LOCATIONS		BANDOLIER POST ASSEMBLY		AS REQD ①		

--	--	

LOC AD DIST 38

AMP 3308-8 REV 23FEB95

8

7

6

5

4

3

2

1