



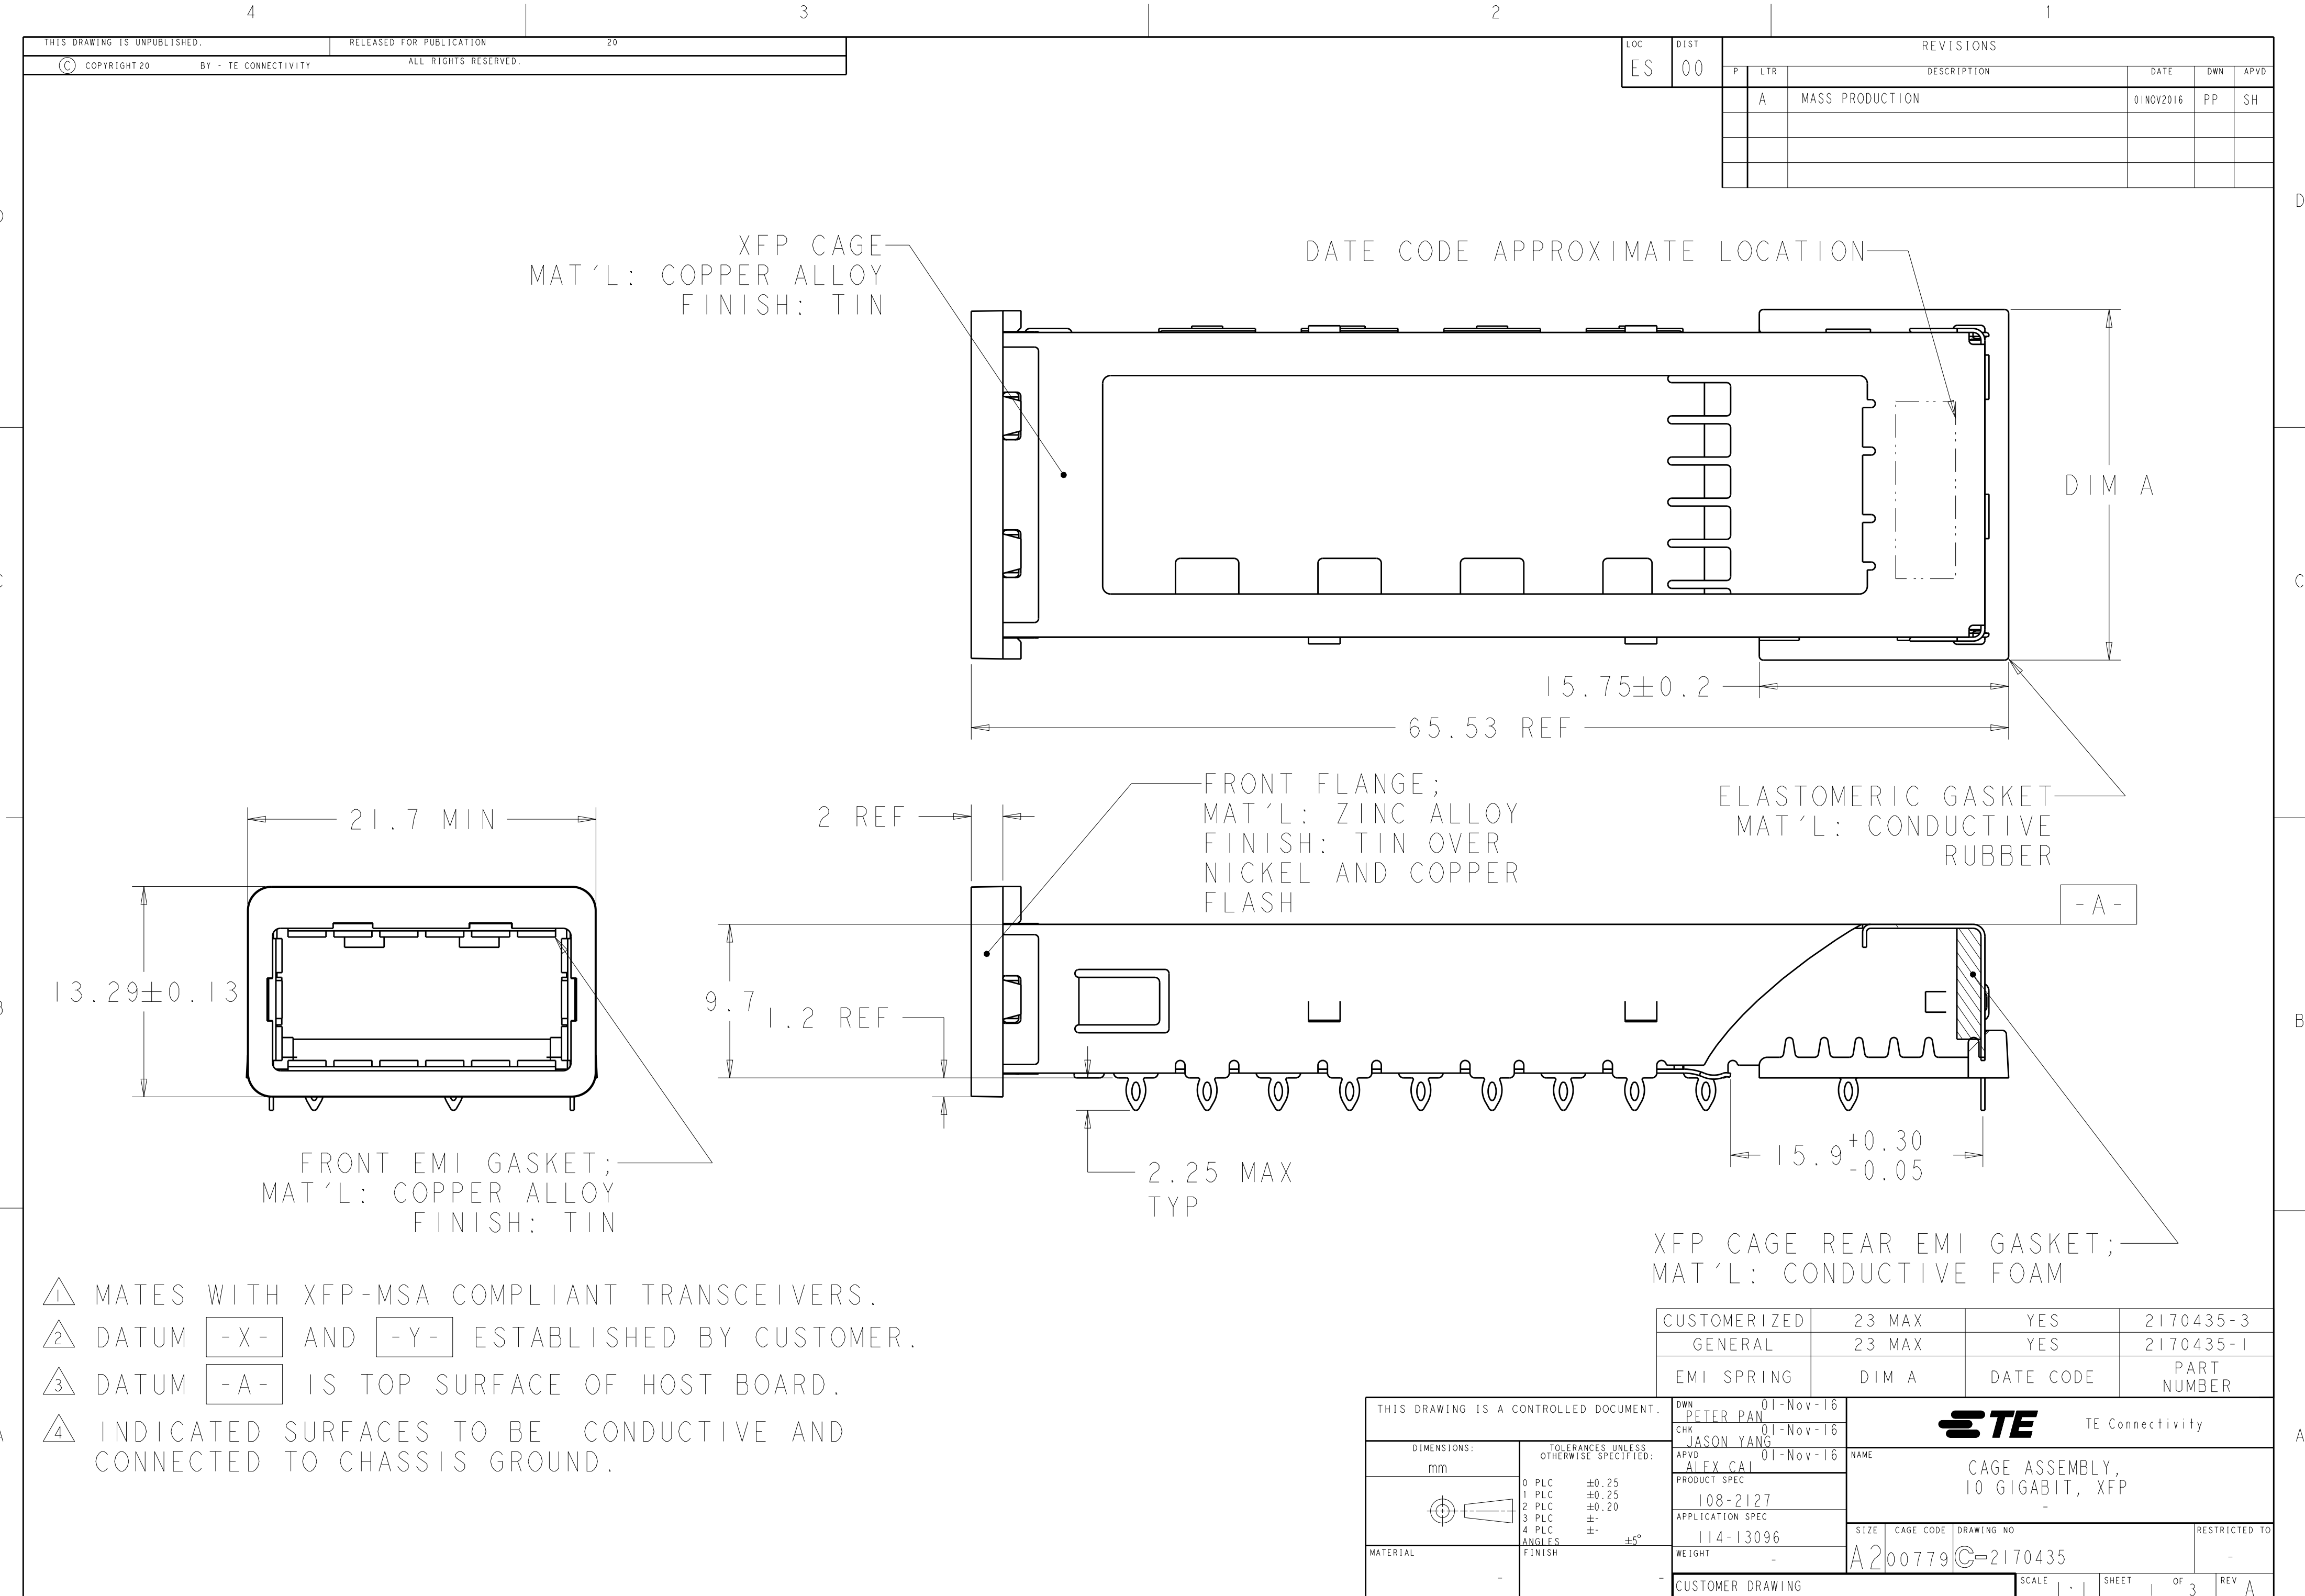

- 1 MATES WITH XFP-MSA COMPLIANT TRANSCEIVERS.
2 DATUM -X- AND -Y- ESTABLISHED BY CUSTOMER.
3 DATUM -A- IS TOP SURFACE OF HOST BOARD.
4 INDICATED SURFACES TO BE CONDUCTIVE AND CONNECTED TO CHASSIS GROUND.

CUSTOMERIZED	23 MAX	YES	2170435-3
GENERAL	23 MAX	YES	2170435-1
EMI SPRING	DIM A	DATE CODE	PART NUMBER

THIS DRAWING IS A CONTROLLED DOCUMENT.		DWN PETER PAN 01-Nov-16	TE Connectivity	
		CHK JASON YANG 01-Nov-16		
DIMENSIONS:		APVD ALEX CAI 01-Nov-16	NAME CAGE ASSEMBLY, 10 GIGABIT, XFP	
TOLERANCES UNLESS OTHERWISE SPECIFIED:		PRODUCT SPEC 108-2127	SIZE A200779	
MATERIAL		APPLICATION SPEC 114-13096	DRAWING NO C-2170435	
		WEIGHT -	RESTRICTED TO -	
		CUSTOMER DRAWING	SCALE 1:1	
			SHEET 1 OF 3	
			REV A	

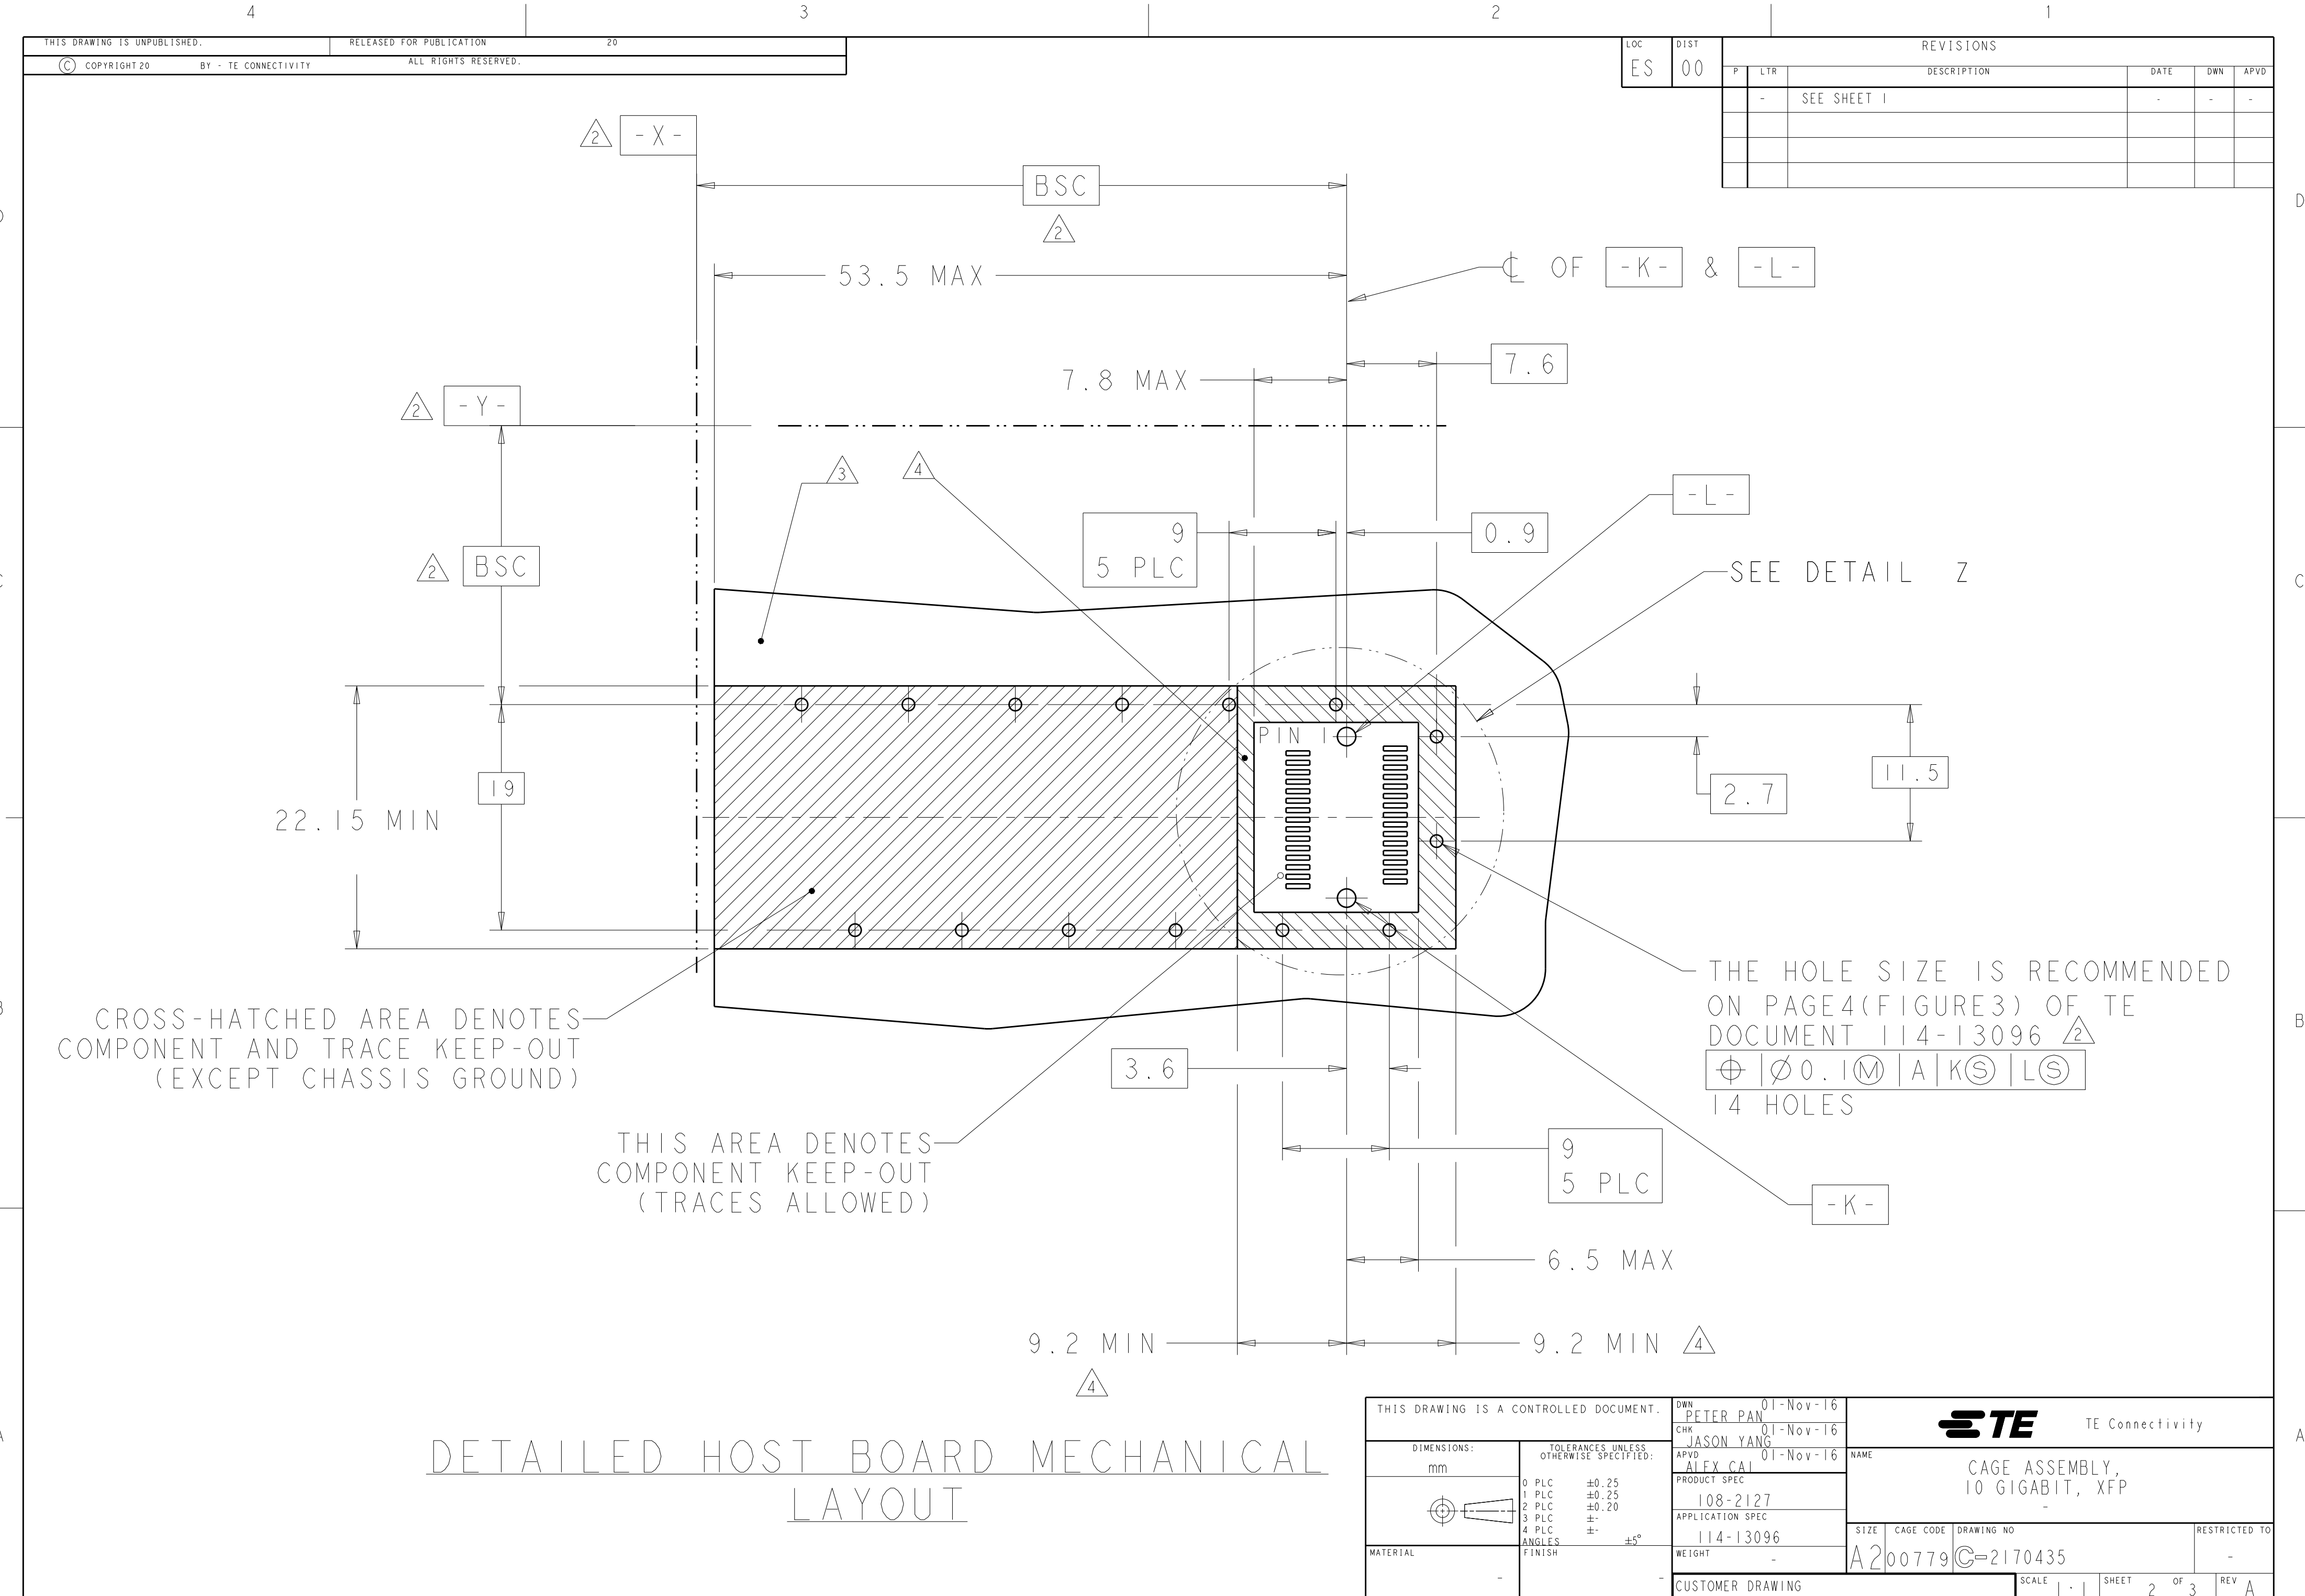

DETAILED HOST BOARD MECHANICAL LAYOUT

THIS DRAWING IS A CONTROLLED DOCUMENT.		DWN PETER PAN 01-Nov-16	TE Connectivity		
		CHK JASON YANG 01-Nov-16			
		APVD ALEX CAI 01-Nov-16	NAME CAGE ASSEMBLY, 10 GIGABIT, XFP		
DIMENSIONS: mm		PRODUCT SPEC 108-2127	SIZE CAGE CODE DRAWING NO RESTRICTED TO		
TOLERANCES UNLESS OTHERWISE SPECIFIED:		APPLICATION SPEC 114-13096			
MATERIAL		WEIGHT	A200779C-2170435		
		CUSTOMER DRAWING	SCALE 1:1 SHEET 2 OF 3 REV A		

