

LOC	DIST	REVISIONS				
		P	LTR	DESCRIPTION	DATE	DWN
-	-		A	REVISED PER ECR-15-008877	17JUN2015	RS
			B	REVISED PER ECR-15-011756	12AUG2015	RS
			BI	REVISED PER ECR-18-006945	29MAY2018	NG

APVD	JL
JL	
MZ	

- NOTES:
- 1

MATERIAL:
HOUSING: GF PBT, COLOR: BLACK
CONTACTS: COPPER ALLOY, FINISH: Sn OVER Ni.
- 2

IP CODE
- 3

TE LOGO
- 4



N CODE
- 5

L CODE
- 6

PE CODE
- 7

RATED VOLTAGE
- 8

AREA FOR AGENCY APPROVAL LOGO

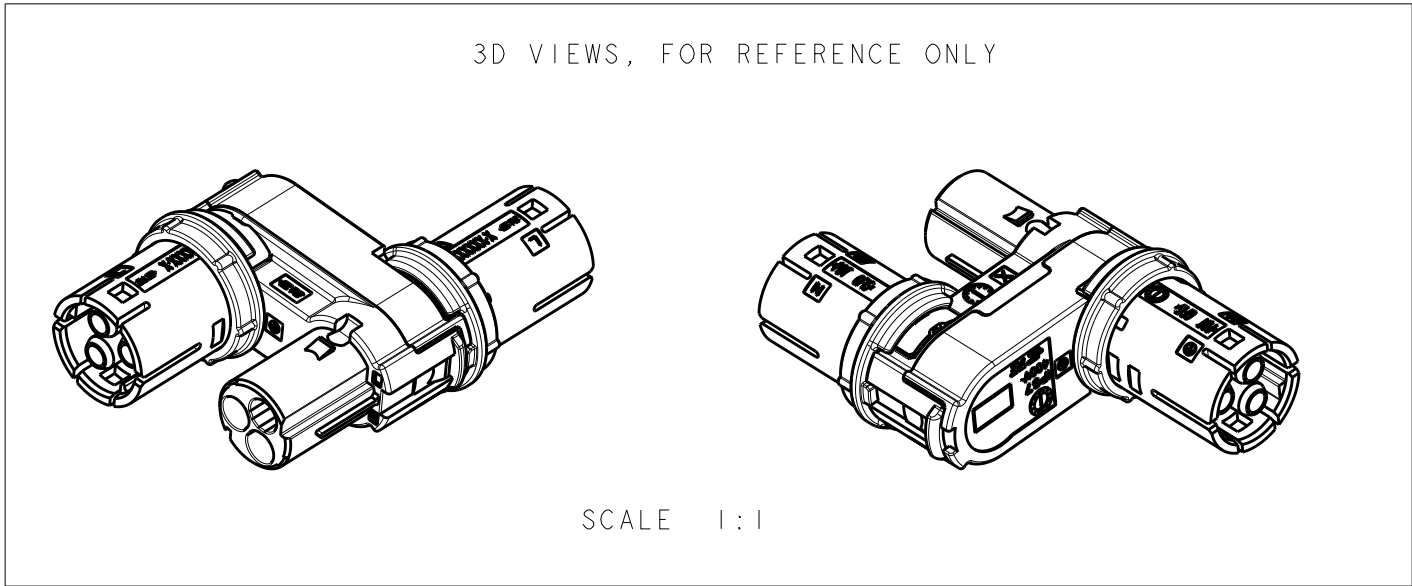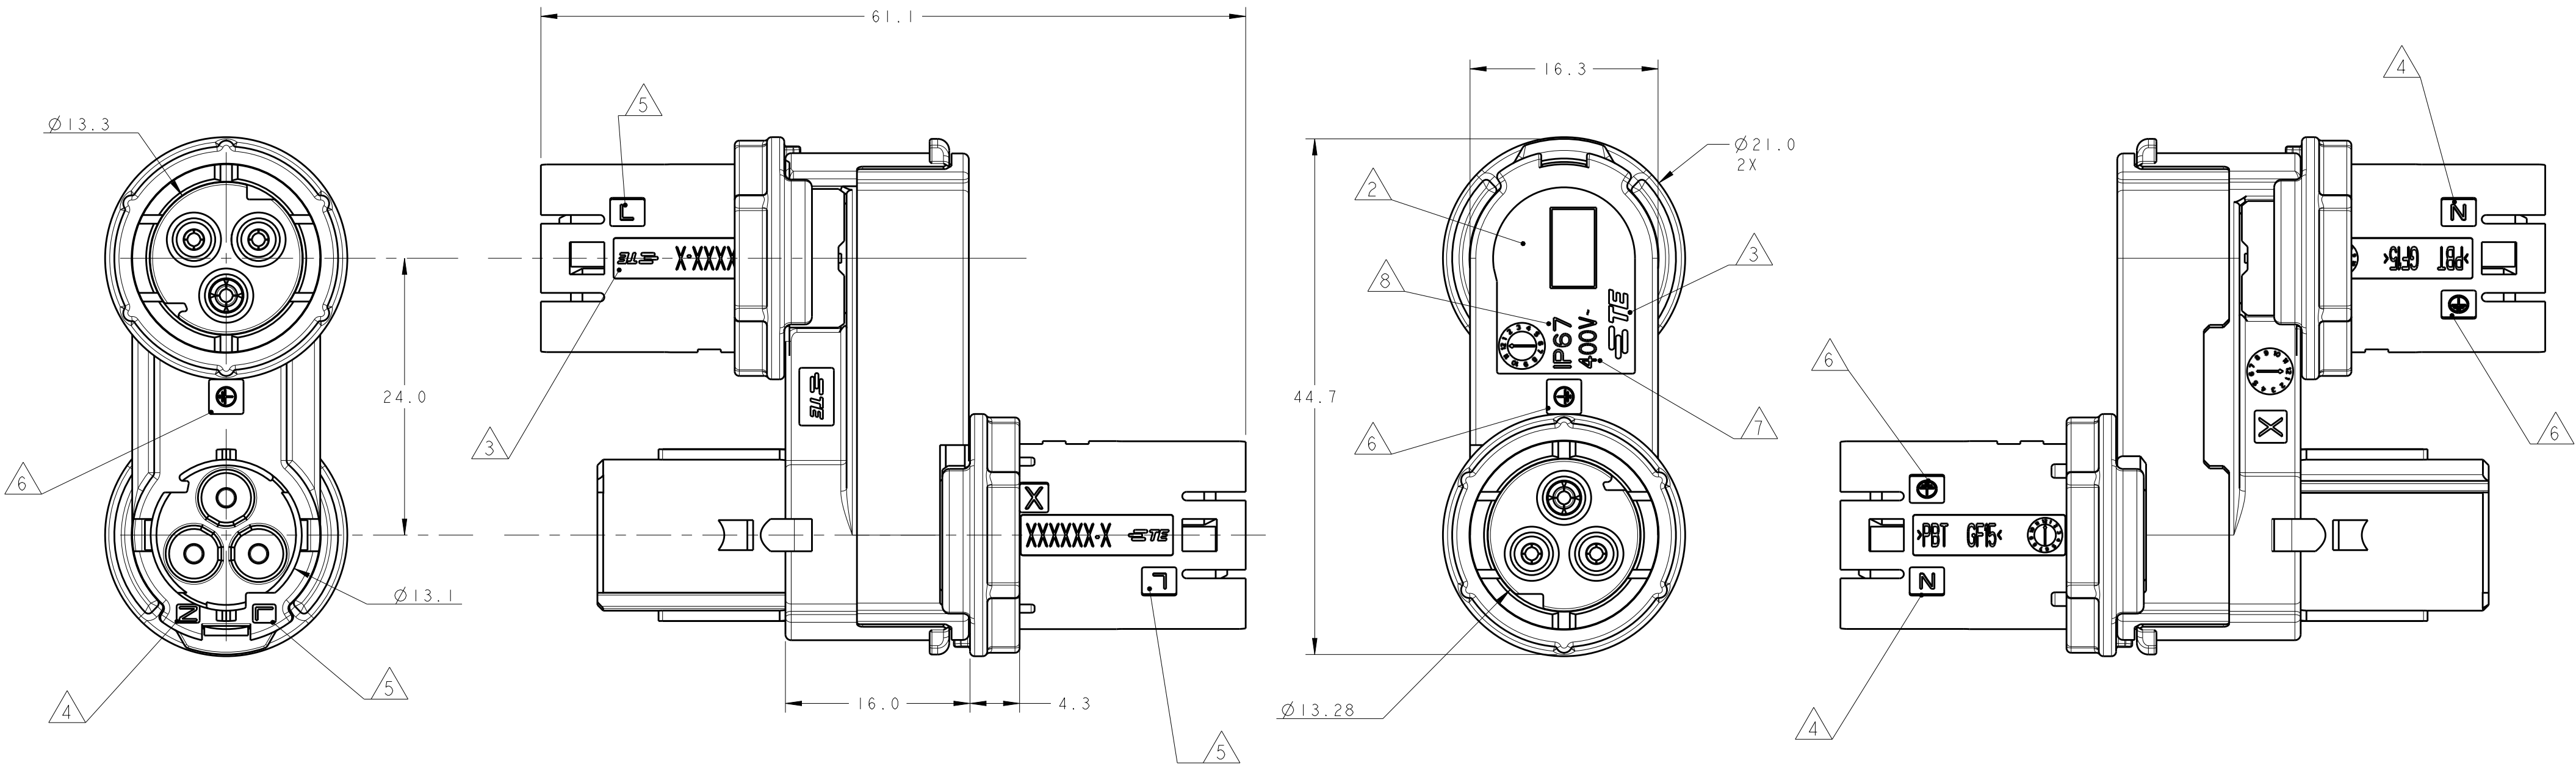


THIS DRAWING IS A CONTROLLED DOCUMENT.		DWN C. DAILY 24FEB2014	TE TE Connectivity T-SPLITTER, NECTOR M, 3 POSN, SEALED			
		CHK M. STOLLER 24FEB2014				
DIMENSIONS:		APVD -	PRODUCT SPEC 108-133014	NAME	SIZE	RESTRICTED TO
mm			APPLICATION SPEC 114-32111		CAGE CODE	
			WEIGHT -		DRAWING NO C-2213434	
MATERIAL			Customer Drawing	SCALE 5:2	SHEET 1 OF 2	REV BI

TOLERANCES UNLESS OTHERWISE SPECIFIED:	
0 PLC	±
1 PLC	±0.3
2 PLC	±0.20
3 PLC	±
4 PLC	±
ANGLES	±3°
FINISH	


POLARIZATION KEYS

TYPE "A"

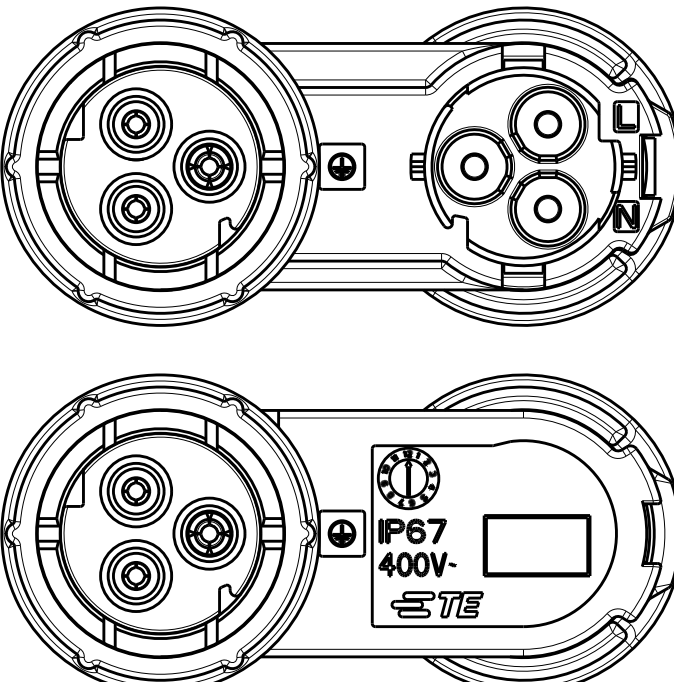


P/N 2213434-1

TYPE "B"

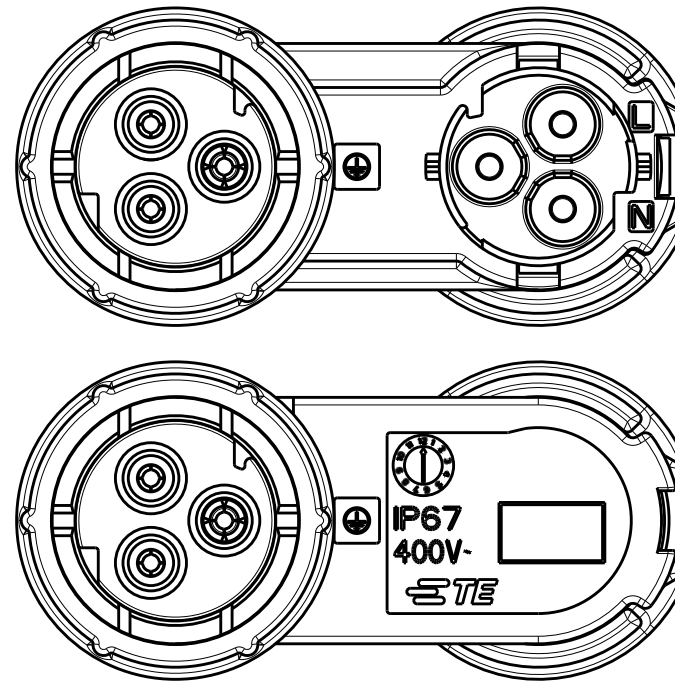

P/N ~~2213434-2~~

TYPE "C"

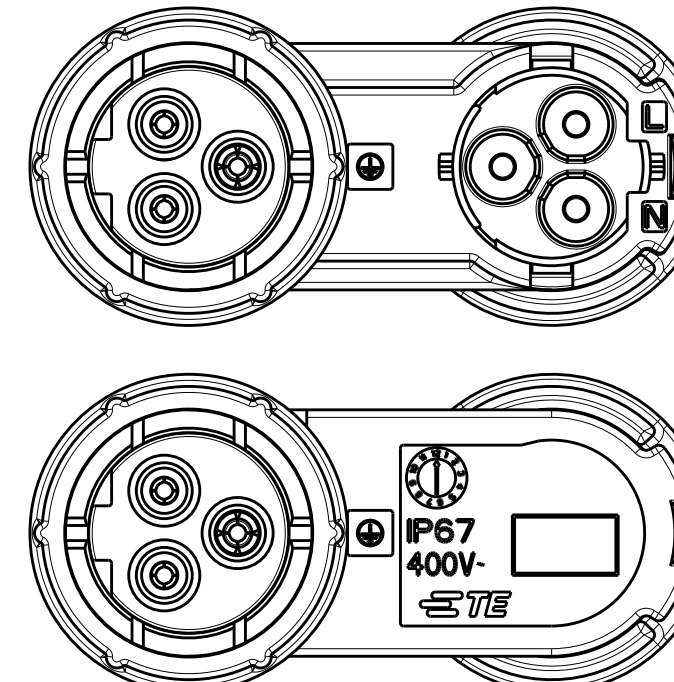

P/N ~~2213434-3~~

OBSOLETE

⚠

T-SPLITTER CONNECTOR SEALED VERS.
NECTOR M, 3 POSITION

C

~~2213434-3~~

⚠

T-SPLITTER CONNECTOR SEALED VERS.
NECTOR M, 3 POSITION

B

~~2213434-2~~

⚠

T-SPLITTER CONNECTOR SEALED VERS.
NECTOR M, 3 POSITION

A

2213434-1

NOTE


DESCRIPTION

POL.
KEYS

PART
NUMBER

THIS DRAWING IS A CONTROLLED DOCUMENT.

DIMENSIONS:
mm

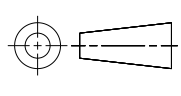

MATERIAL

-

TOLERANCES UNLESS
OTHERWISE SPECIFIED:

0 PLC ±

1 PLC ±0.3

2 PLC ±0.20

3 PLC ±

4 PLC ±

ANGLES ±3°

FINISH

-

DWN
C DAILY 24FEB2014

CHK
MSTOLLER 24FEB2014

APVD
-

PRODUCT SPEC
108-133014

APPLICATION SPEC
114-32111

WEIGHT
-

Customer Drawing

 TE Connectivity

NAME
T-SPLITTER, NECTOR M,
3 POSN, SEALED

SIZE
A2

CAGE CODE
-

DRAWING NO
C-2213434

RESTRICTED TO
-

SCALE
2:1

SHEET
2

OF
2

REV
B1

1471-9 (3/11)