

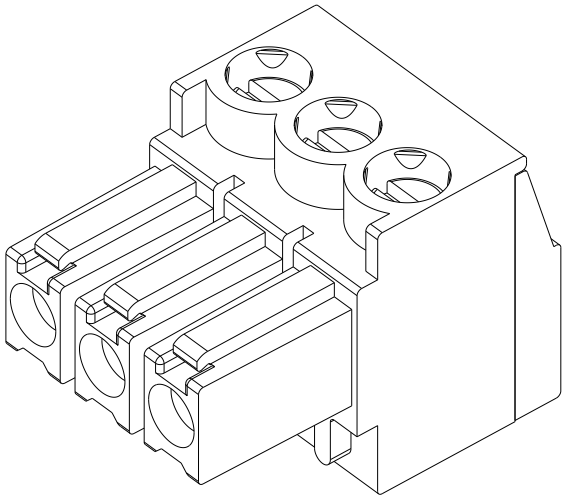


REVISIONS					
P	LTR	DESCRIPTION	DATE	DWN	APVD
	B2	REVISED PER ECO-11-012727	21JUN2011	HMR	CR
	B3	PART STATUS UPDATED	07JUL2021	SB	SS

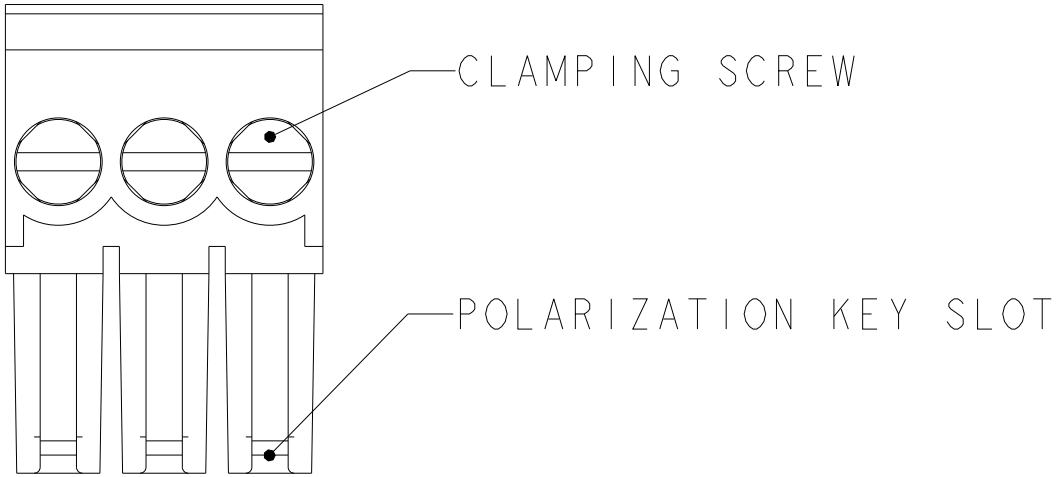

796693-3 AS SHOWN

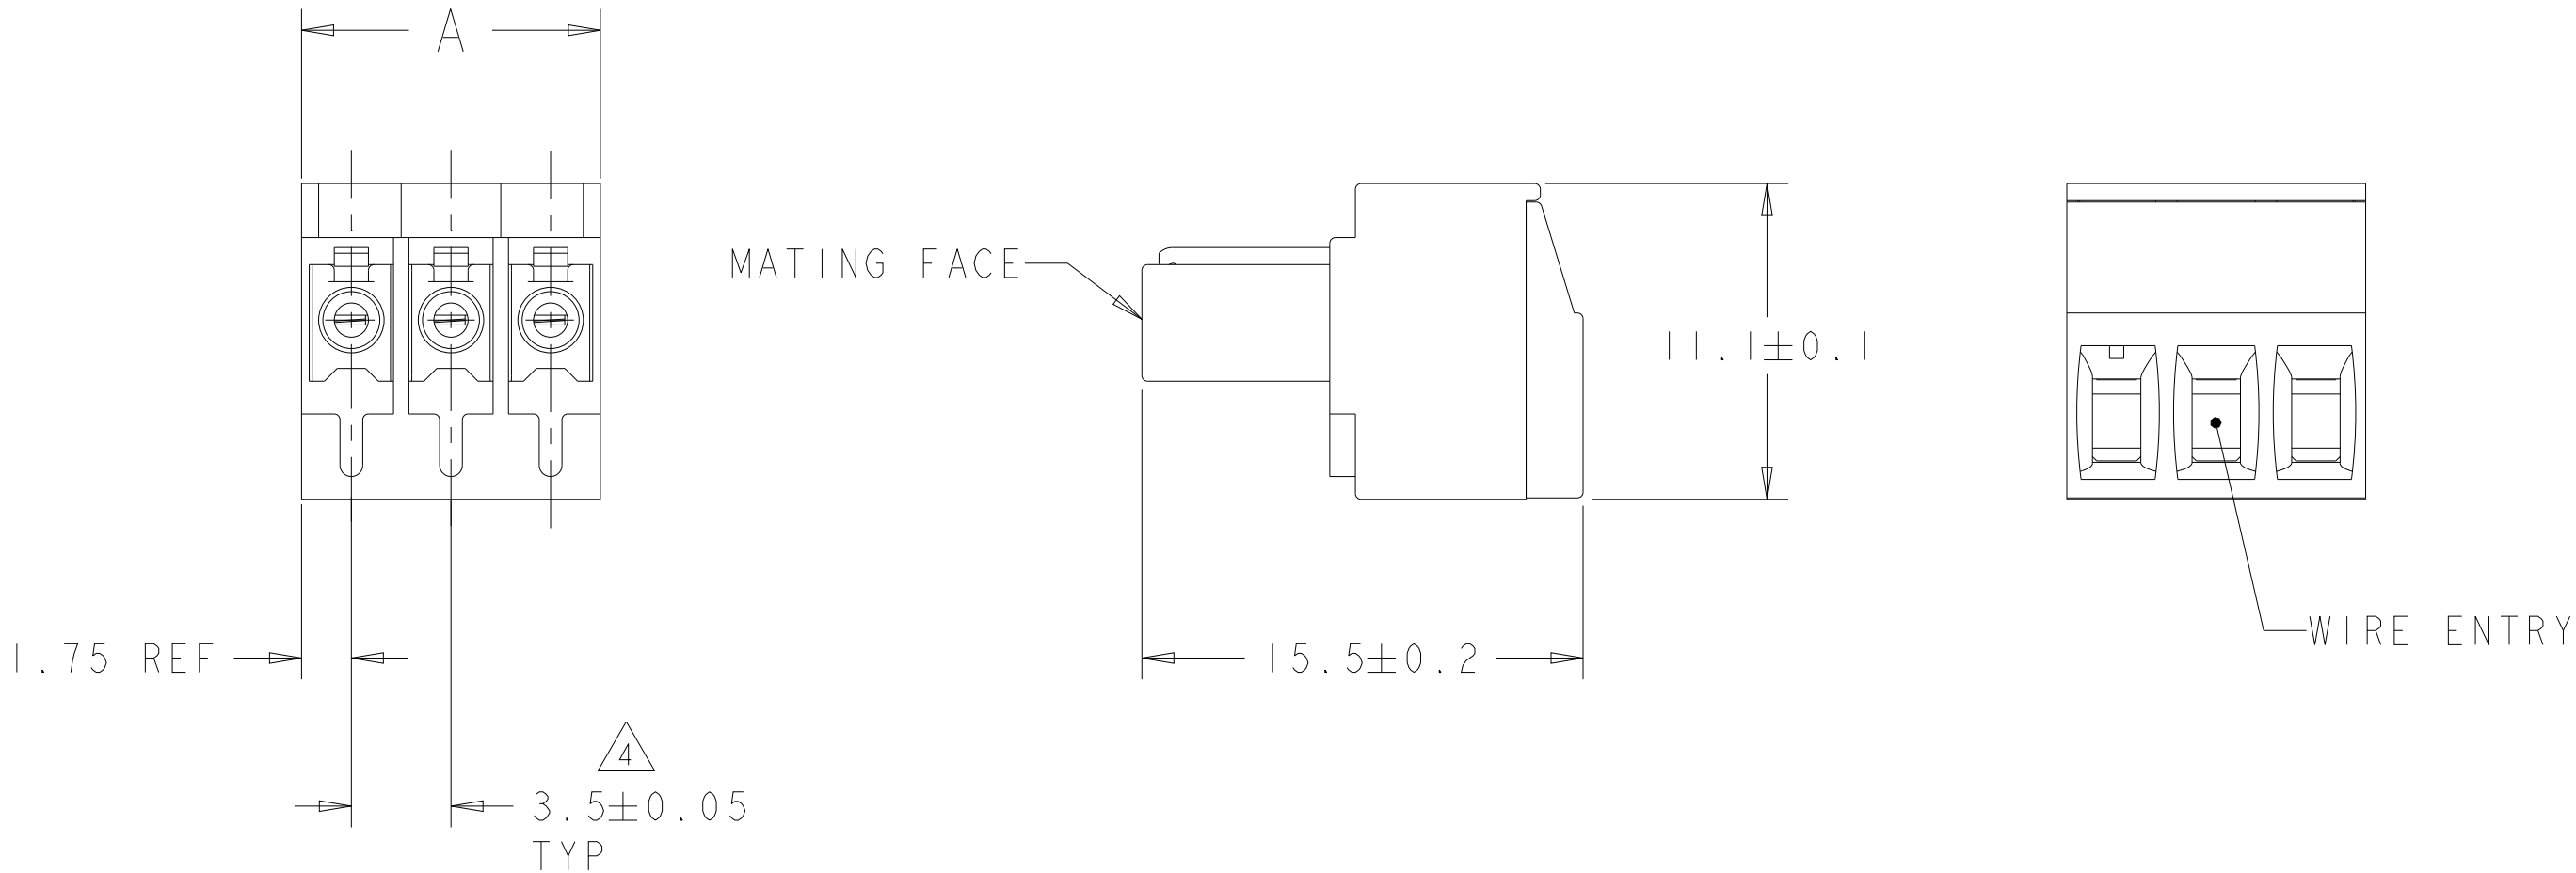

- 1 MATERIALS AND FINISH:
HOUSING : PA 6.6, UL 94-V0, COLOR: BLUE.
CLAMP : BRASS, NICKEL PLATED
TERMINAL : BRASS, TIN PLATED
CONTACT SPRING : PHOSPHOR BRONZE, TIN PLATED
CLAMPING SCREW : M2, BRASS, NICKEL PLATED

2. END-TO-END STACKABLE WITHOUT LOSS OF CENTERLINE SPACING

3. WIRE SIZE RANGE: 14-30 AWG (UL APPROVAL)

- 4 NOT CUMULATIVE TOLERANCE.
5 CHARACTERS INK STAMPED AS SHOWN, COLOR: WHITE.
6 OBSOLETE

6	SEE SHEET 2	28.0	8	4-796693-1
6	SEE SHEET 2	21.0	6	4-796693-0
	SEE SHEET 2	31.5	9	3-796693-9
	SEE SHEET 2	14.0	4	3-796693-4
6	SEE SHEET 2	35.0	10	3-796693-0
	-	87.5	25	2-796693-5
	-	84.0	24	2-796693-4
	-	80.5	23	2-796693-3
	-	77.0	22	2-796693-2
	-	73.5	21	2-796693-1
	-	70.0	20	2-796693-0
	-	66.5	19	1-796693-9
	-	63.0	18	1-796693-8
	-	59.5	17	1-796693-7
	-	56.0	16	1-796693-6
	-	52.5	15	1-796693-5
	-	49.0	14	1-796693-4
	-	45.5	13	1-796693-3
	-	42.0	12	1-796693-2
	-	38.5	11	1-796693-1
	-	35.0	10	1-796693-0
	-	31.5	9	796693-9
	-	28.0	8	796693-8
	-	24.5	7	796693-7
	-	21.0	6	796693-6
	-	17.5	5	796693-5
	-	14.0	4	796693-4
	-	10.5	3	796693-3
	-	7.0	2	796693-2
INK STAMPING		A	NO. OF POSN	PART NUMBER

THIS DRAWING IS A CONTROLLED DOCUMENT.

DIMENSIONS:
mm

MATERIAL

TOLERANCES UNLESS OTHERWISE SPECIFIED:

0 PLC	±
1 PLC	±
2 PLC	±
3 PLC	±
4 PLC	±
ANGLES	±
FINISH	±

DWN S. WELDON 27NOV2000
CHK D. BIEVENOUR 27NOV2000
APVD D. BIEVENOUR 27NOV2000

PRODUCT SPEC
108-20166
APPLICATION SPEC
114-20079
WEIGHT
-

CUSTOMER DRAWING

TE Connectivity

NAME
TERMINAL BLOCK , PLUG,
STACKING
3.5 mm PITCH

SIZE
A2


CAGE CODE
00779

DRAWING NO
C-796693


RESTRICTED TO

SCALE 4:1
SHEET 1 OF 2
REV B3


REVISIONS					
P	LTR	DESCRIPTION	DATE	DWN	APVD
	-	SEE SHEET I	-	-	-

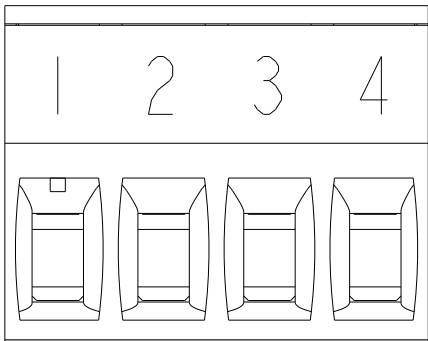


3-796693-4 AS SHOWN △5

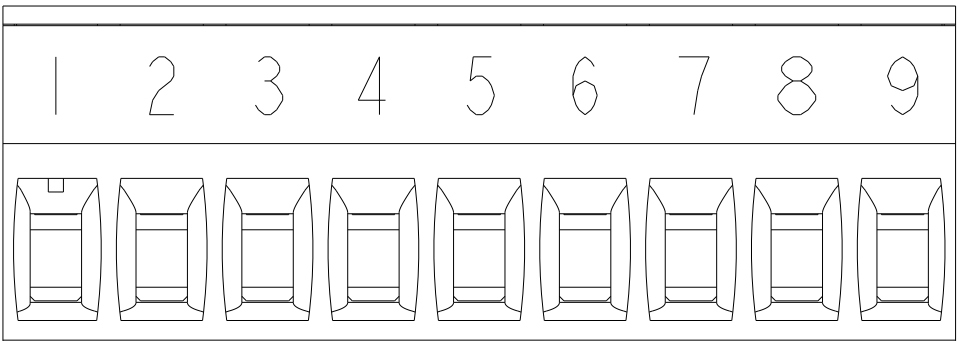


3-796693-9 AS SHOWN △5

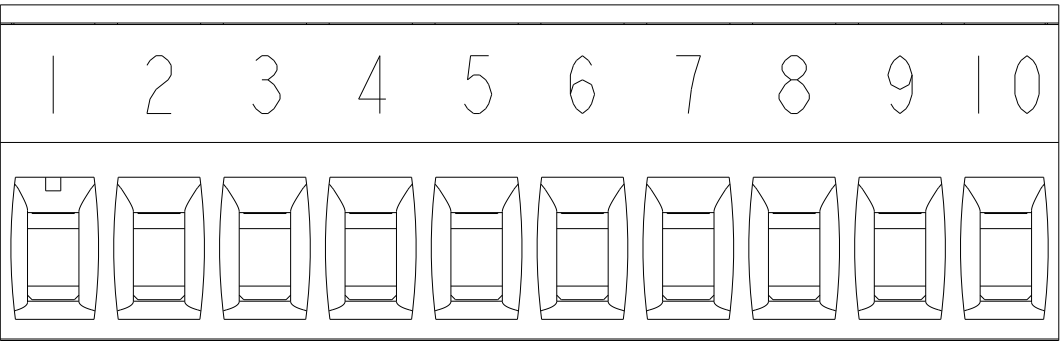

3-796693-0 AS SHOWN △5

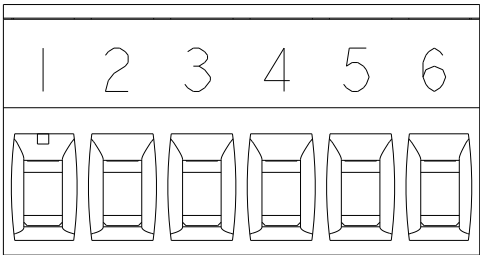

~~4-796693-0~~ AS SHOWN △5

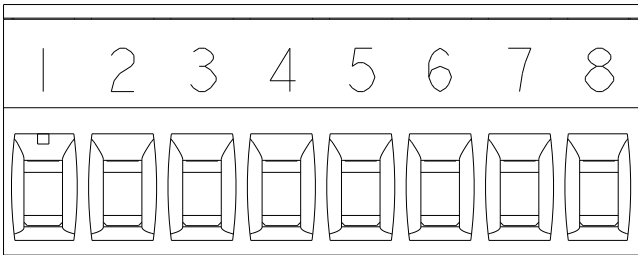

~~4-796693-1~~ AS SHOWN △5

THIS DRAWING IS A CONTROLLED DOCUMENT.

DIMENSIONS:
mm

MATERIAL
-

TOLERANCES UNLESS OTHERWISE SPECIFIED:

0 PLC ±-

1 PLC ±-

2 PLC ±-

3 PLC ±-

4 PLC ±-

ANGLES ±-

FINISH -

DWN
S. WELDON 27NOV2000

CHK
D. BIEVENOUR 27NOV2000

APVD
D. BIEVENOUR 27NOV2000

PRODUCT SPEC
108-20166

APPLICATION SPEC
114-20079

WEIGHT
-

CUSTOMER DRAWING

TE Connectivity

NAME
TERMINAL BLOCK , PLUG,
STACKING
3.5 mm PITCH

SIZE
A2

CAGE CODE
00779

DRAWING NO
C-796693

RESTRICTED TO

SCALE 4:1 SHEET 2 OF 2 REV B3

1471-9 (3/13)