
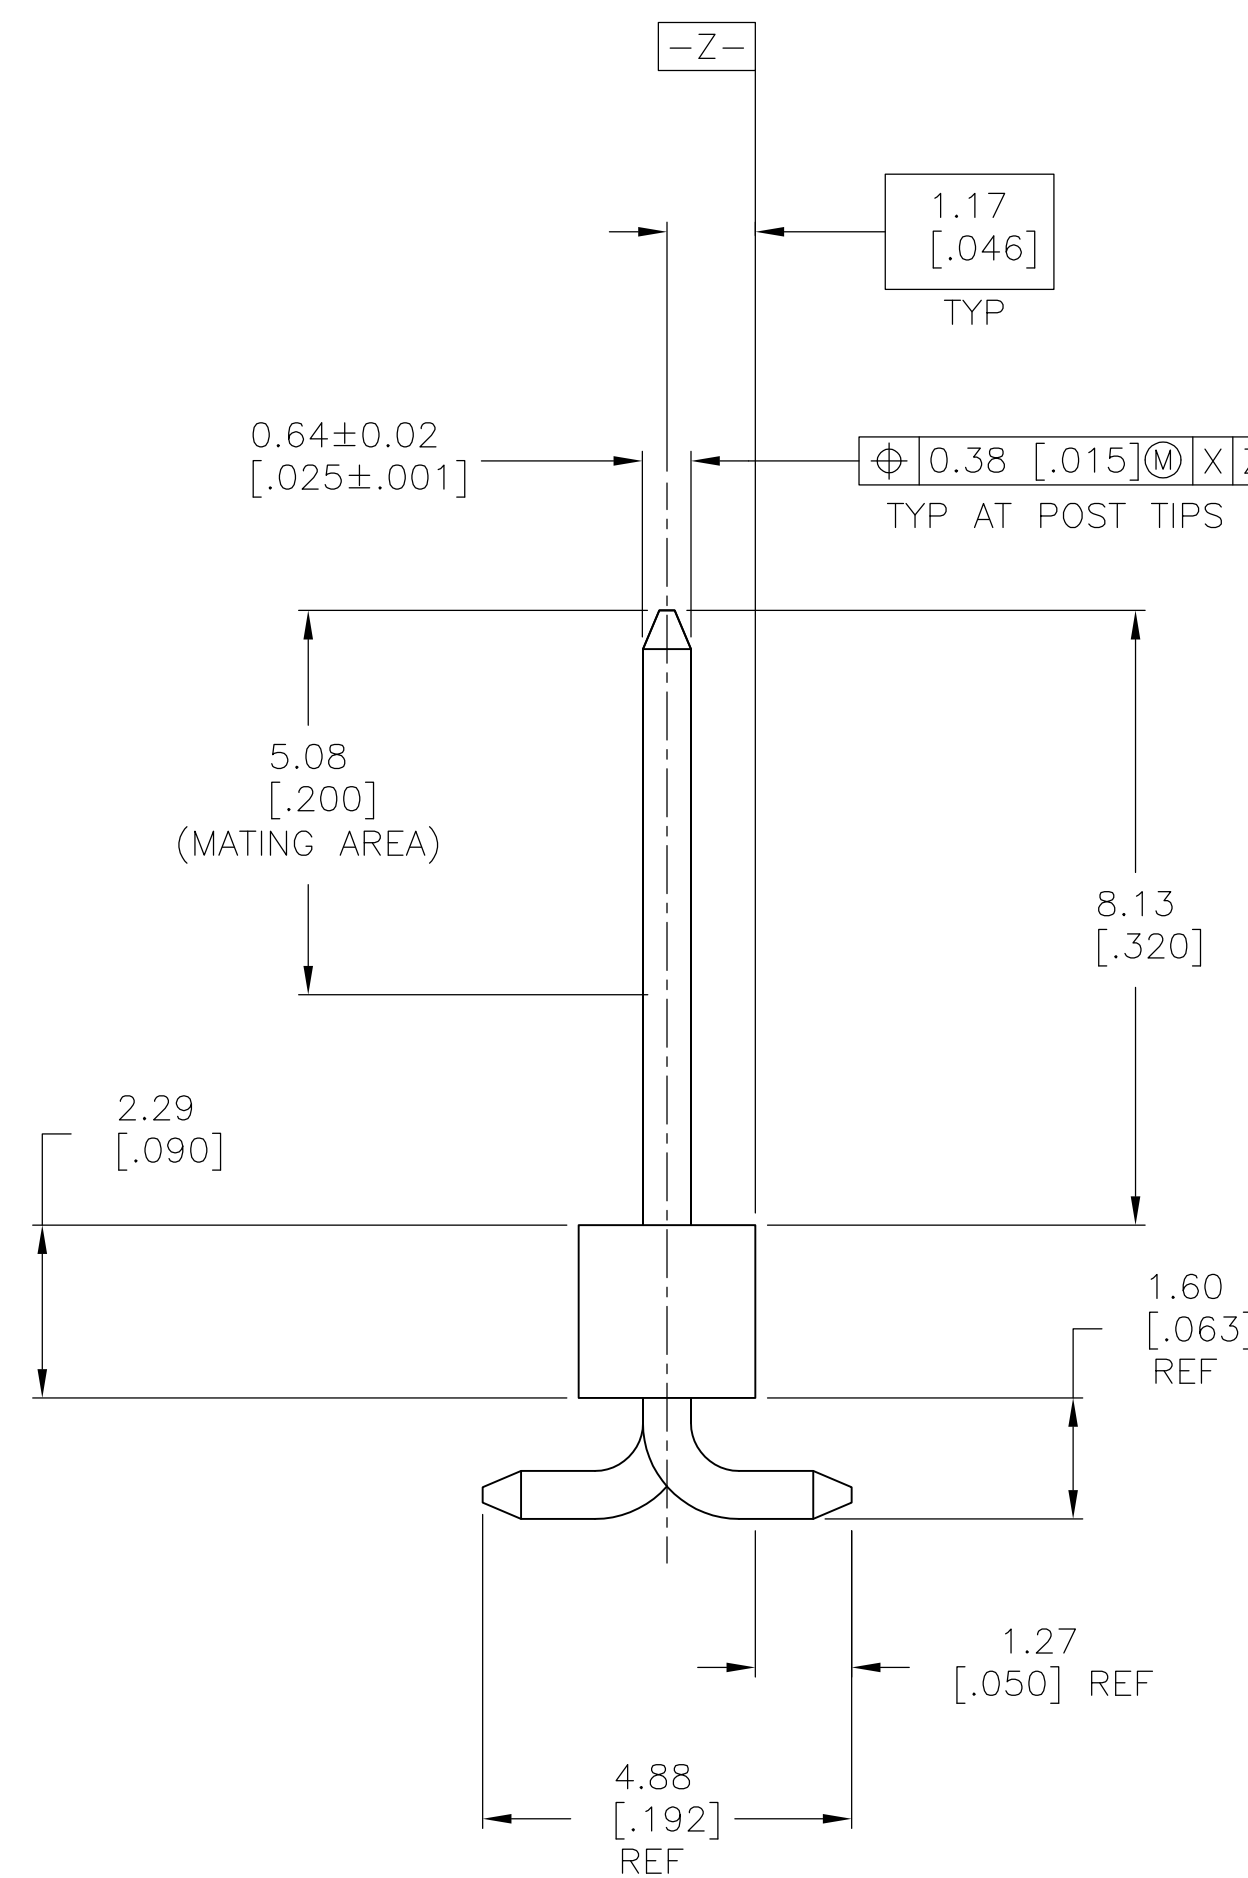
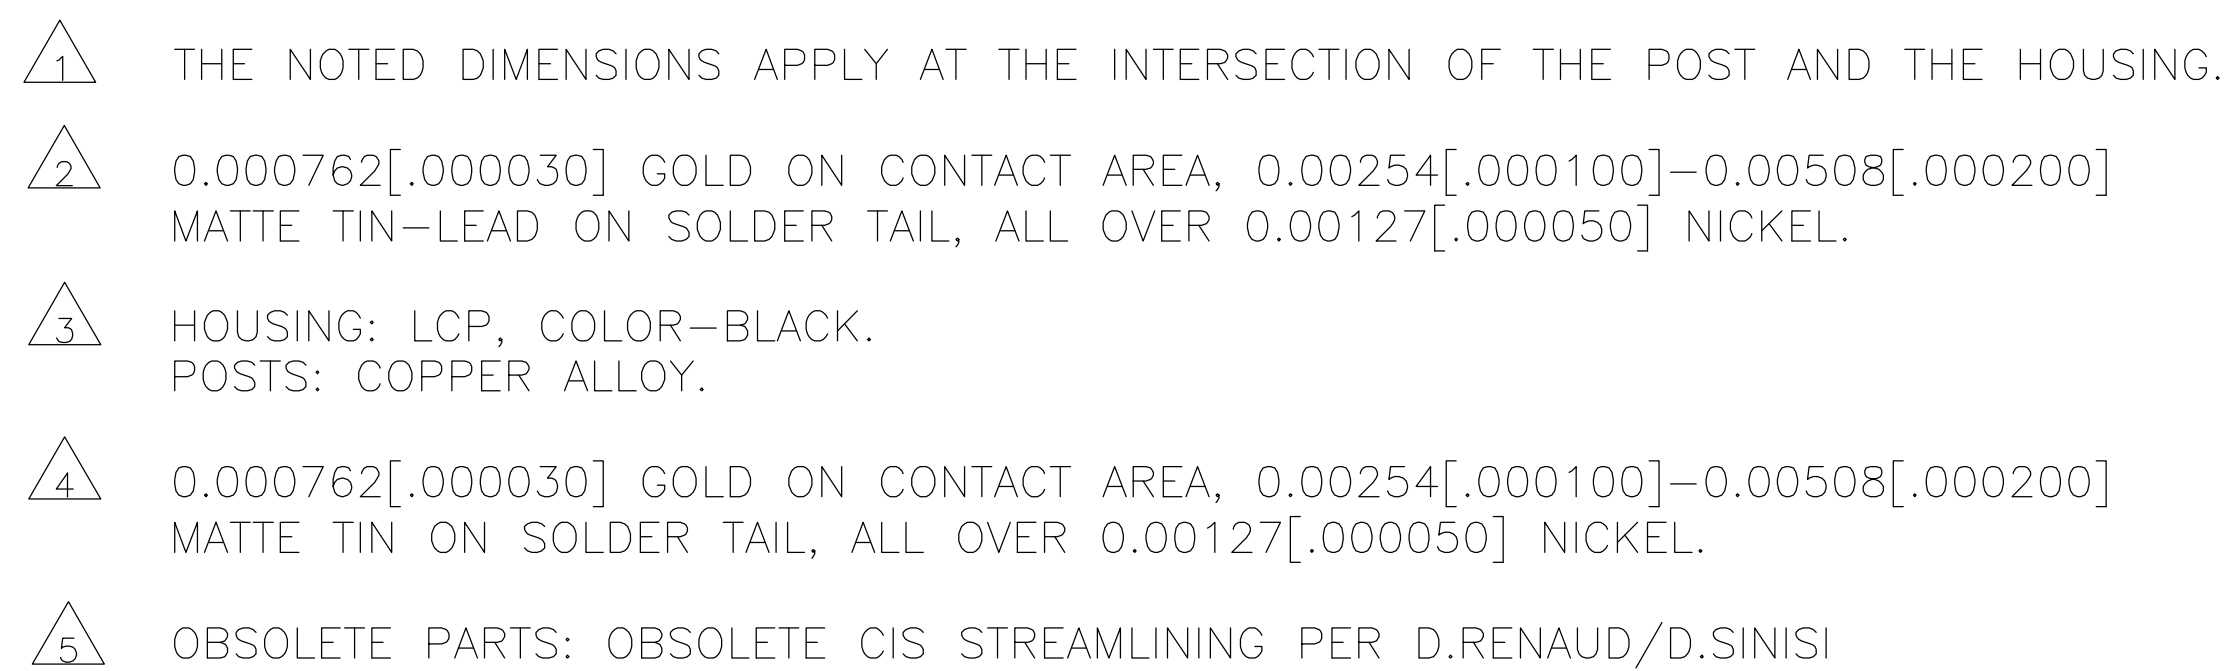
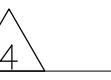
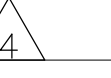
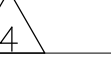
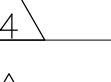
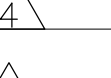
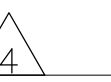
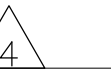
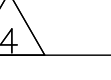
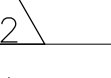
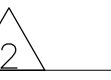
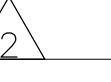
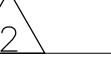
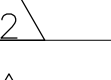


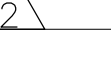

|                                                                                       |            |                                                                                       |                  |    |                  |                |                       |
|---------------------------------------------------------------------------------------|------------|---------------------------------------------------------------------------------------|------------------|----|------------------|----------------|-----------------------|
|                                                                                       |            |    | 35.56<br>[1.400] | 14 | 35.69<br>[1.484] | 15             | 6-146129-3            |
|                                                                                       |            |    | 33.02<br>[1.300] | 13 | 33.15<br>[1.384] | 14             | 6-146129-2            |
|                                                                                       |            |    | 30.48<br>[1.200] | 12 | 30.61<br>[1.284] | 13             | 6-146129-1            |
|                                                                                       |            |    | 27.94<br>[1.100] | 11 | 28.07<br>[1.184] | 12             | 6-146129-0            |
|                                                                                       |            |    | 25.40<br>[1.000] | 10 | 27.53<br>[1.084] | 11             | 5-146129-9            |
|                                                                                       |            |    | 22.86<br>[.900]  | 9  | 24.99<br>[.984]  | 10             | 5-146129-8            |
|                                                                                       |            |    | 20.32<br>[.800]  | 8  | 22.45<br>[.884]  | 9              | 5-146129-7            |
|                                                                                       |            |  | 17.78<br>[.700]  | 7  | 19.91<br>[.784]  | 8              | 5-146129-6            |
|                                                                                       |            |  | 15.24<br>[.600]  | 6  | 17.37<br>[.684]  | 7              | 5-146129-5            |
|                                                                                       |            |  | 12.70<br>[.500]  | 5  | 14.83<br>[.584]  | 6              | 5-146129-4            |
|                                                                                       |            |  | 10.16<br>[.400]  | 4  | 12.29<br>[.484]  | 5              | 5-146129-3            |
|                                                                                       |            |  | 7.62<br>[.300]   | 3  | 9.75<br>[.384]   | 4              | 5-146129-2            |
|                                                                                       |            |  | 5.08<br>[.200]   | 2  | 7.21<br>[.284]   | 3              | 5-146129-1            |
|  | OBSELETE   |  | 35.56<br>[1.400] | 14 | 35.69<br>[1.484] | 15             | <del>1-146129-3</del> |
|                                                                                       |            |  | 33.02<br>[1.300] | 13 | 33.15<br>[1.384] | 14             | 1-146129-2            |
|  | SUPERSEDED |  | 30.48<br>[1.200] | 12 | 30.61<br>[1.284] | 13             | <del>1-146129-1</del> |
|                                                                                       |            |  | 27.94<br>[1.100] | 11 | 28.07<br>[1.184] | 12             | 1-146129-0            |
|                                                                                       |            |  | 25.40<br>[1.000] | 10 | 27.53<br>[1.084] | 11             | 146129-9              |
|  | OBSELETE   |  | 22.86<br>[.900]  | 9  | 24.99<br>[.984]  | 10             | <del>146129-8</del>   |
|  | OBSELETE   |  | 20.32<br>[.800]  | 8  | 22.45<br>[.884]  | 9              | <del>146129-7</del>   |
|  | SUPERSEDED |  | 17.78<br>[.700]  | 7  | 19.91<br>[.784]  | 8              | <del>146129-6</del>   |
|                                                                                       |            |  | 15.24<br>[.600]  | 6  | 17.37<br>[.684]  | 7              | 146129-5              |
|  | OBSELETE   |  | 12.70<br>[.500]  | 5  | 14.83<br>[.584]  | 6              | <del>146129-4</del>   |
|  | SUPERSEDED |  | 10.16<br>[.400]  | 4  | 12.29<br>[.484]  | 5              | <del>146129-3</del>   |
|                                                                                       |            |  | 7.62<br>[.300]   | 3  | 9.75<br>[.384]   | 4              | 146129-2              |
|                                                                                       |            |  | 5.08<br>[.200]   | 2  | 7.21<br>[.284]   | 3              | 146129-1              |
|                                                                                       |            | PLATING                                                                               | C                | B  | A                | NO. OF<br>POSN | PART<br>NUMBER        |

|                                                                                                   |  |   |  |   |  |
|---------------------------------------------------------------------------------------------------|--|---|--|---|--|
| THIS DRAWING IS A CONTROLLED DOCUMENT.                                                            |  | DWG 9-30-94<br>J KNAUB<br>CHK 9-30-94<br>G DUBNICZKI<br>APVD 9-30-94<br>G DUBNICZKI                                                |  |  TE Connectivity              |  |
| DIMENSIONS:<br>mm [INCHES]                                                                        |  | TOLERANCES UNLESS OTHERWISE SPECIFIED:<br>0 P/LC ± -<br>1 P/LC ± -<br>2 P/LC ± 0.13 [.005]<br>3 P/LC ± -<br>4 P/LC ± ± -<br>ANGLES |  | NAME<br>SURFACE MOUNT HEADER ASSEMBLY,<br>MOD II, BREAKAWAY, VERTICAL, SINGLE ROW,<br>.100 X.100 C/L, .025 SQ.POST |  |
|              |  | PRODUCT SPEC<br>-<br>APPLICATION SPEC<br>-                                                                                         |  | SIZE CASE CODE DRAWING NO<br>A1 00779 C-146129                                                                     |  |
| MATERIAL<br> |  | FINISH<br>SEE TABLE   |  | RESTRICTED TO<br>-                                                                                                 |  |
| CUSTOMER DRAWING                                                                                  |  |   |  | SCALE 10:1 SHEET 1 OF 1 REV L                                                                                      |  |